



**TYP BASEMENT FLOOR
PLAN**
SCALE - 1:100

PROJECT NAME: H EAST NEW WARD OFFICE BUILDING, SANTACRUZ , MUMBAI	
DATE 23.02.2024	JOB. NO. & DRG. NO.
SIGNATURE, NAME AND ADDRESS OF ARCHITECT SHASHI PRABHU & ASSOCIATES ARCHITECTS AND PLANNING CONSULTANTS BLOCK B2 & A1, BELOW NORTH STAND, WANKHEDE STADIUM, 'D' ROAD, CHURCHGATE, MUMBAI - 400 020. PHONE NO :- 022 66199999, FAX NO:-022 61199990	

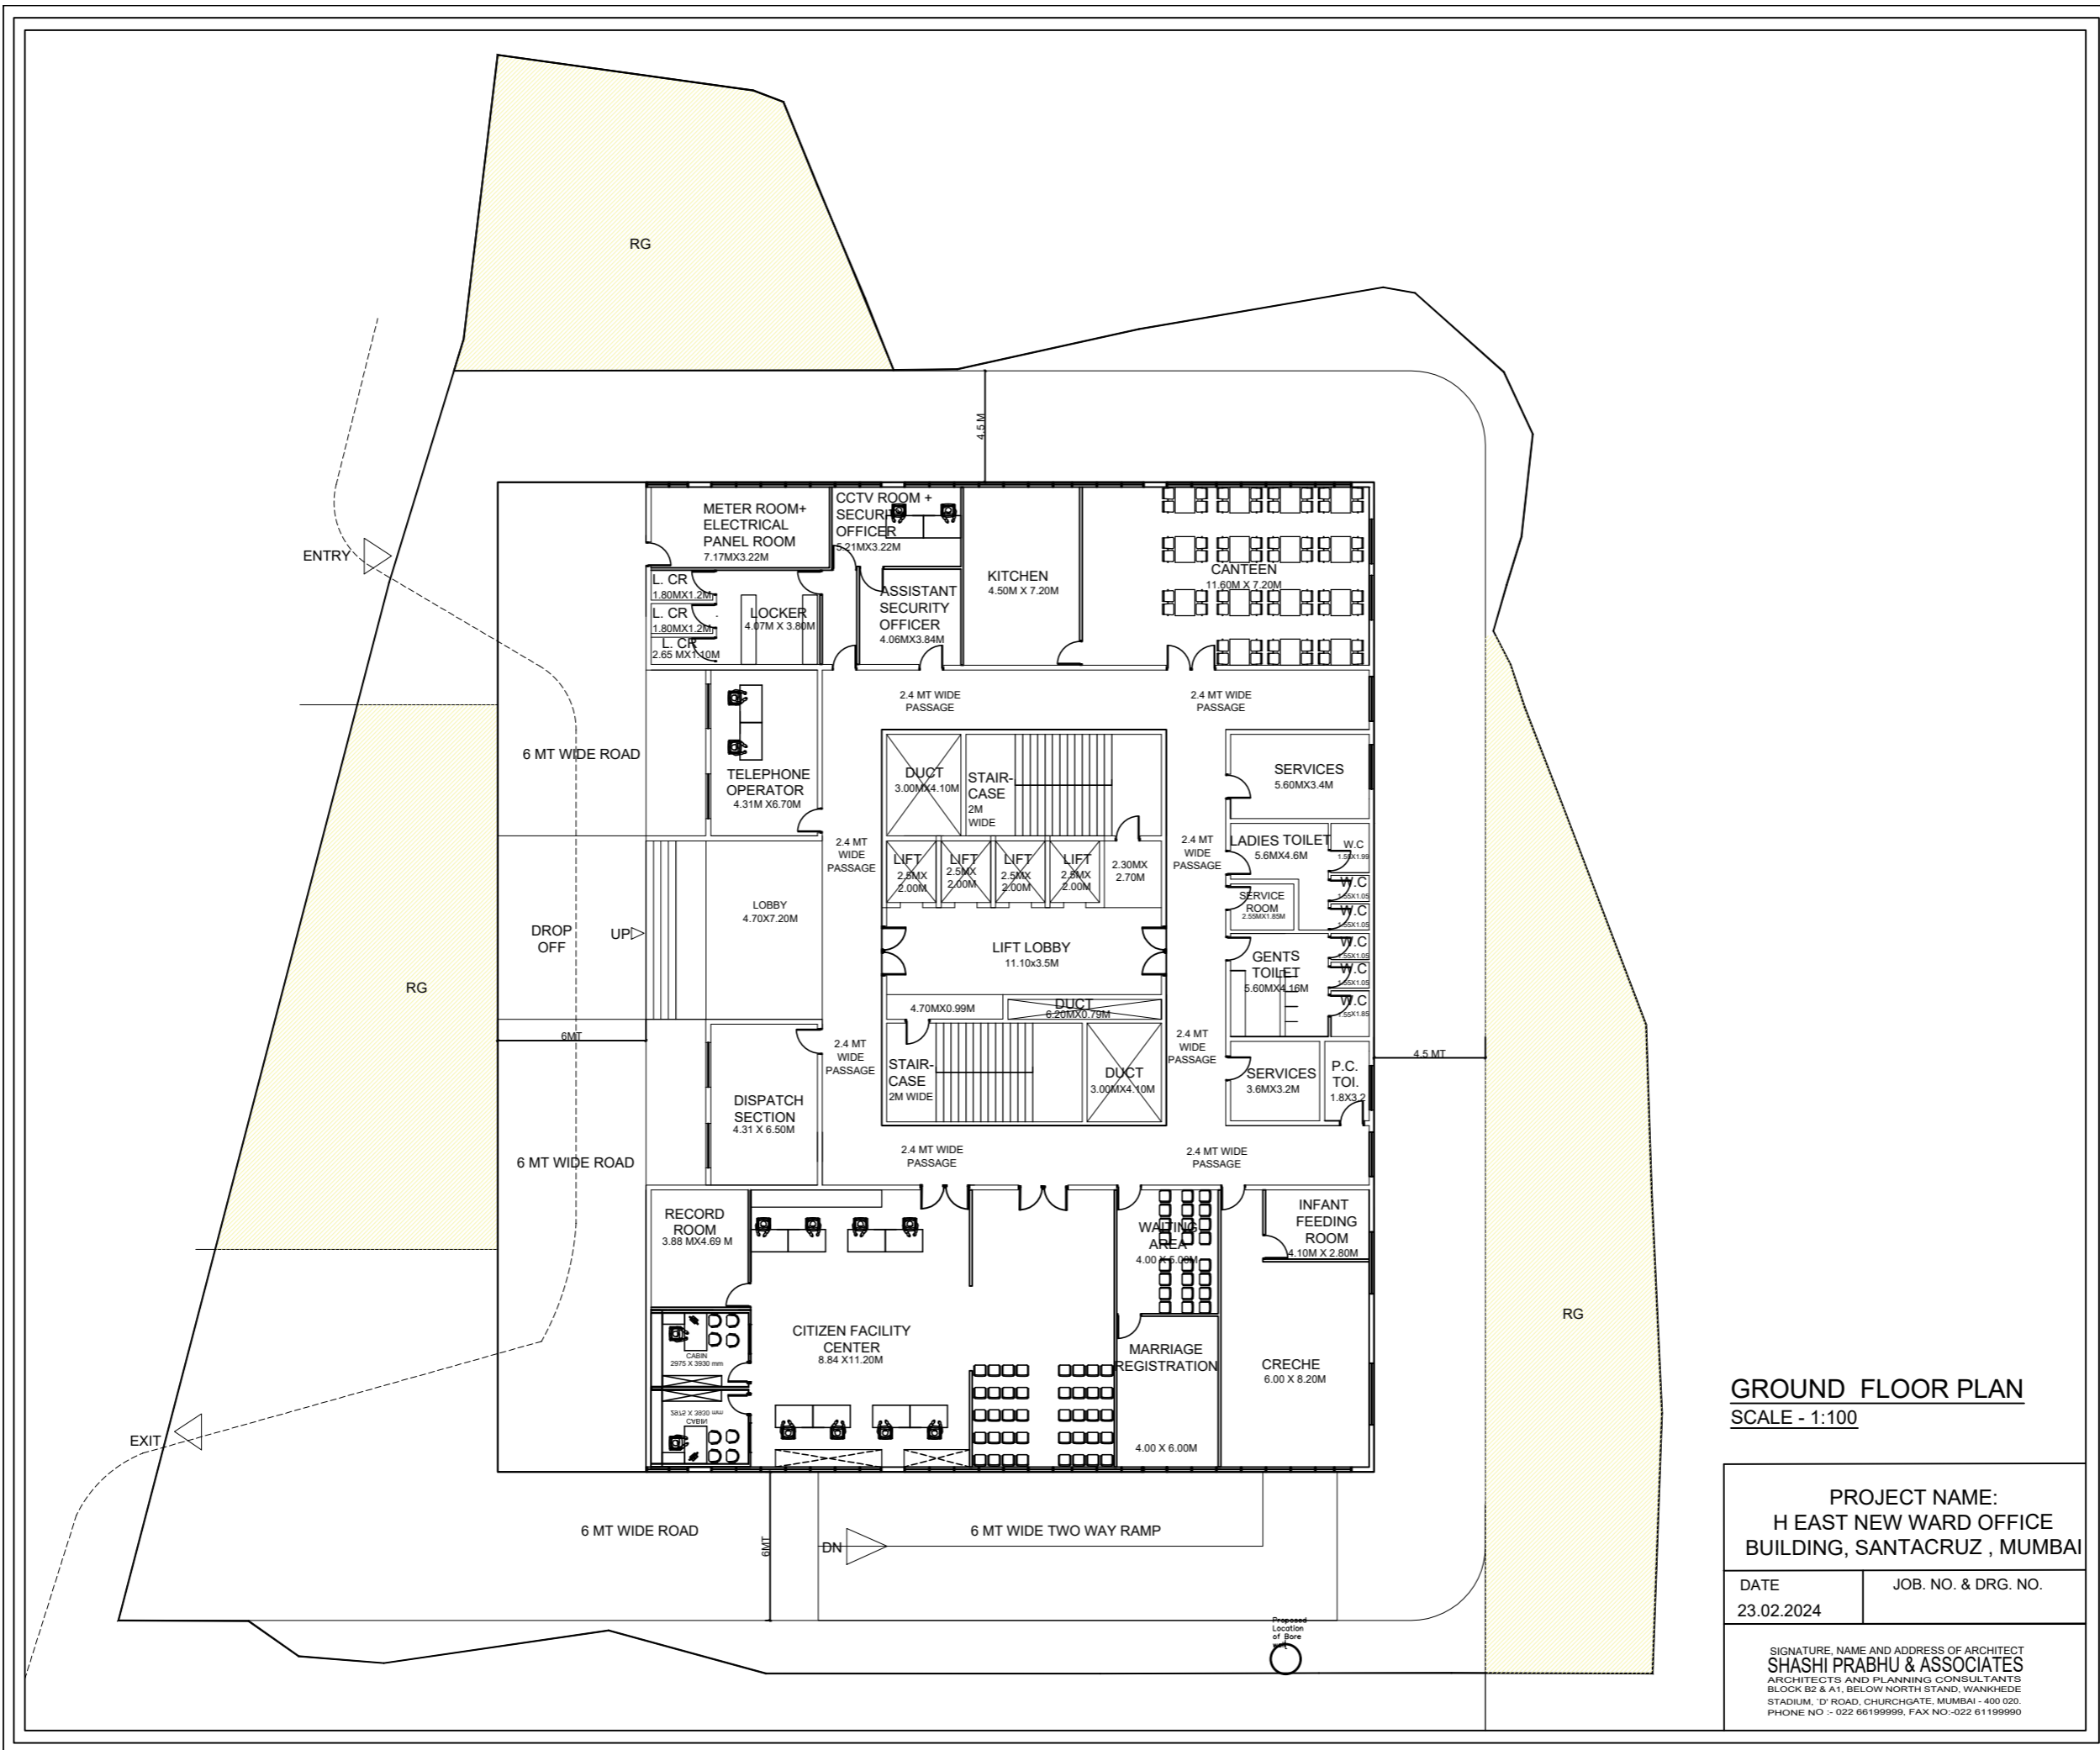


GROUND FLOOR PLAN
SCALE - 1:100

PROJECT NAME: H EAST NEW WARD OFFICE BUILDING, SANTACRUZ , MUMBAI	
DATE 23.02.2024	JOB. NO. & DRG. NO.
SIGNATURE, NAME AND ADDRESS OF ARCHITECT SHASHI PRABHU & ASSOCIATES ARCHITECTS AND PLANNING CONSULTANTS BLOCK B2 & A1, BELOW NORTH STAND, WANKHEDE STADIUM, 'D' ROAD, CHURCHGATE, MUMBAI - 400 020. PHONE NO :- 022 66199999, FAX NO:-022 61199990	

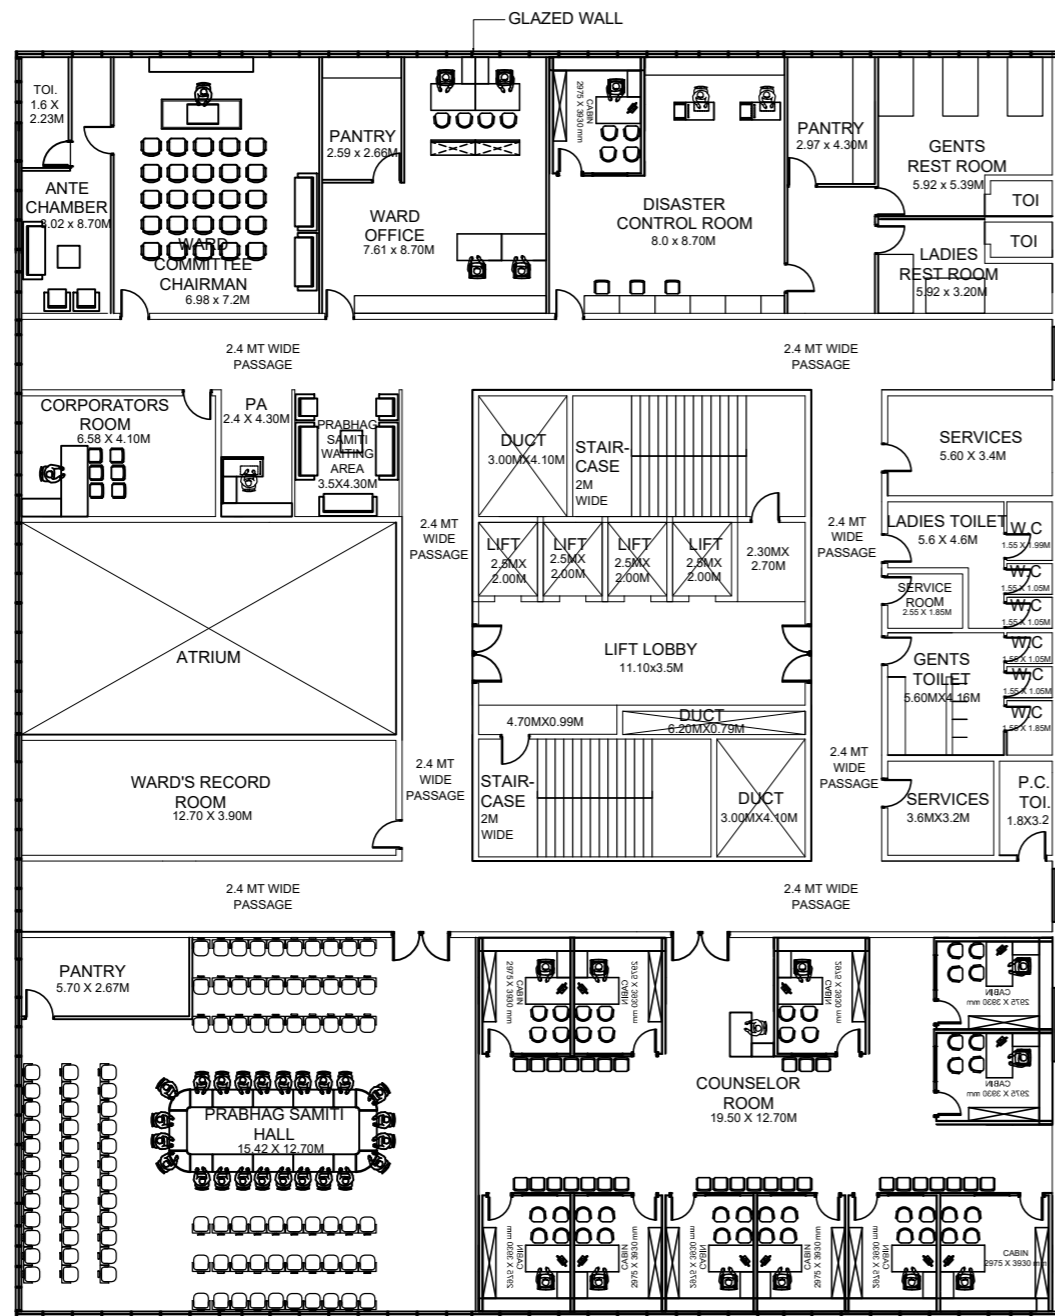


FIRST FLOOR PLAN
SCALE - 1:100

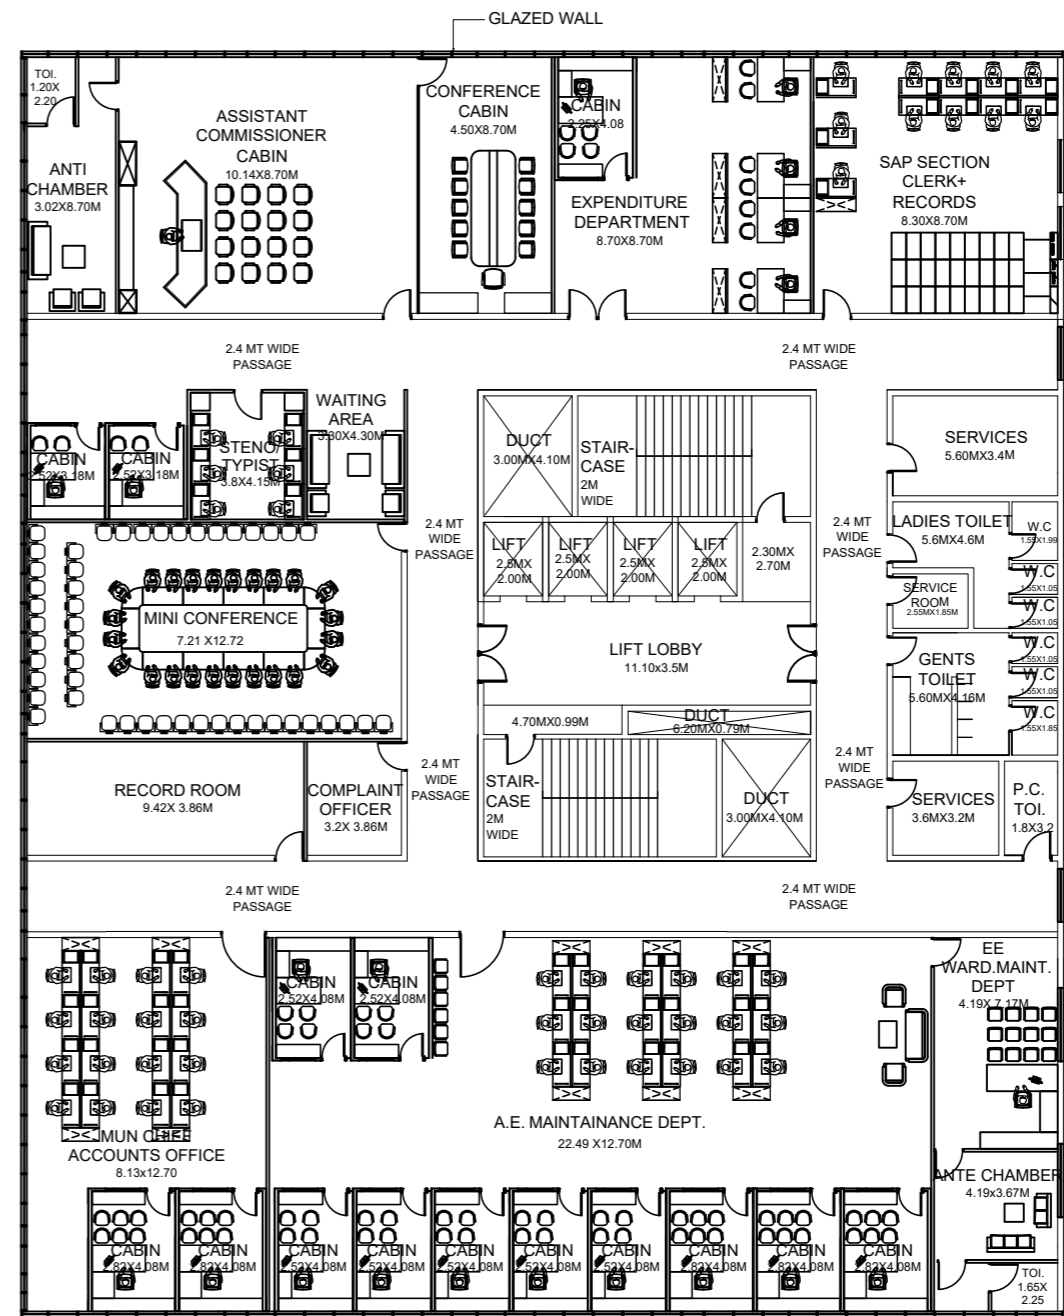


2ND FLOOR PLAN
SCALE - 1:100

PROJECT NAME: H EAST NEW WARD OFFICE BUILDING, SANTACRUZ , MUMBAI	
DATE 23.02.2024	JOB. NO. & DRG. NO.
SIGNATURE, NAME AND ADDRESS OF ARCHITECT SHASHI PRABHU & ASSOCIATES ARCHITECTS AND PLANNING CONSULTANTS BLOCK B2 & A1, BELOW NORTH STAND, WANKHEDE STADIUM, 'D' ROAD, CHURCHGATE, MUMBAI - 400 020. PHONE NO :- 022 66199999, FAX NO:-022 61199990	

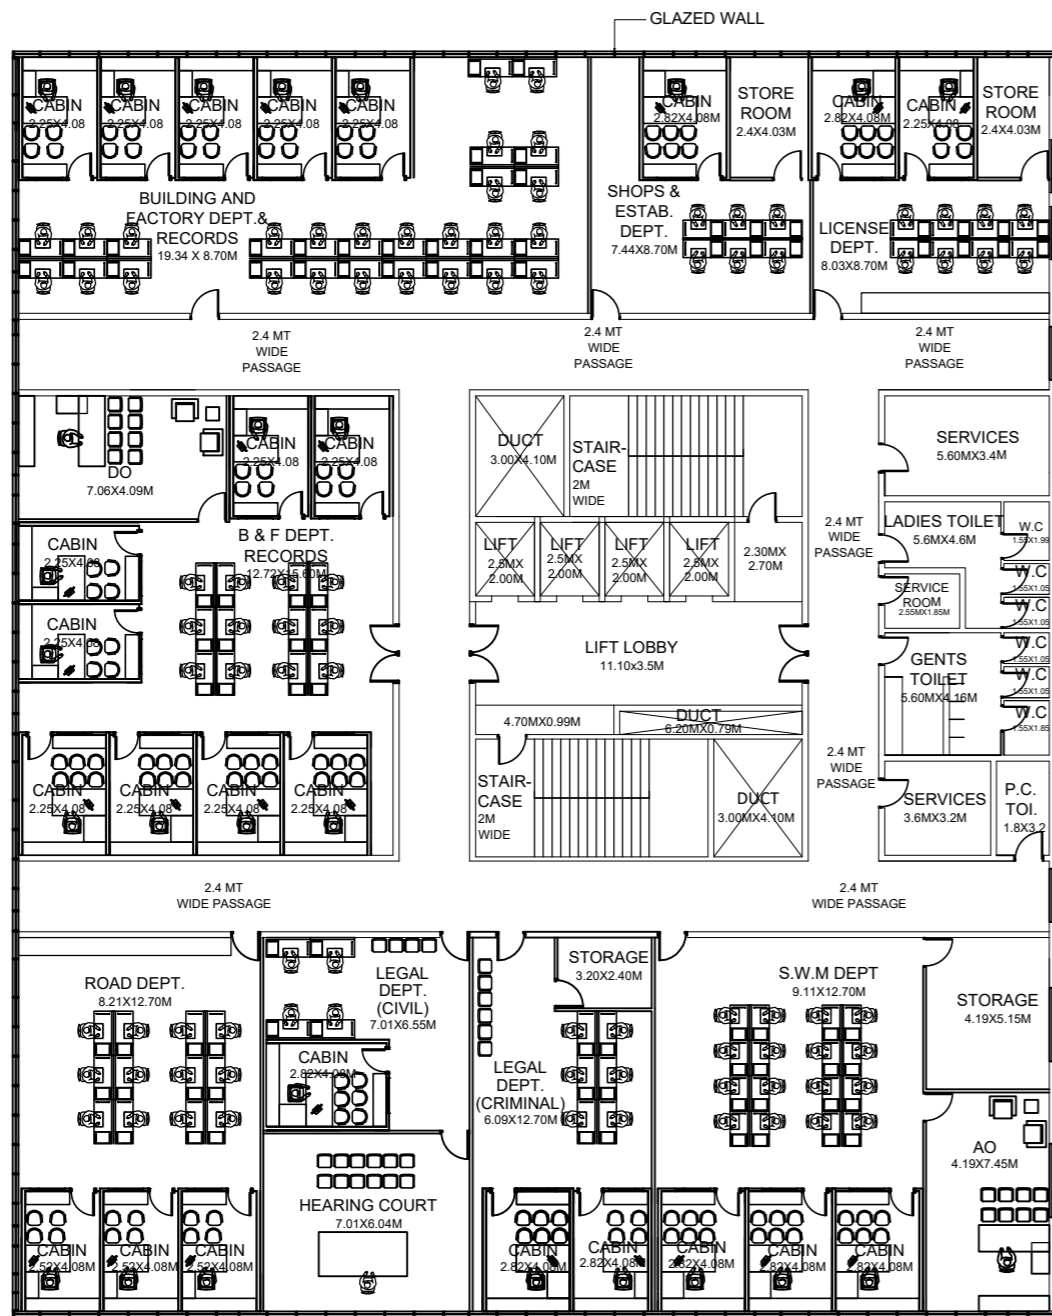

3RD FLOOR PLAN
SCALE - 1:100

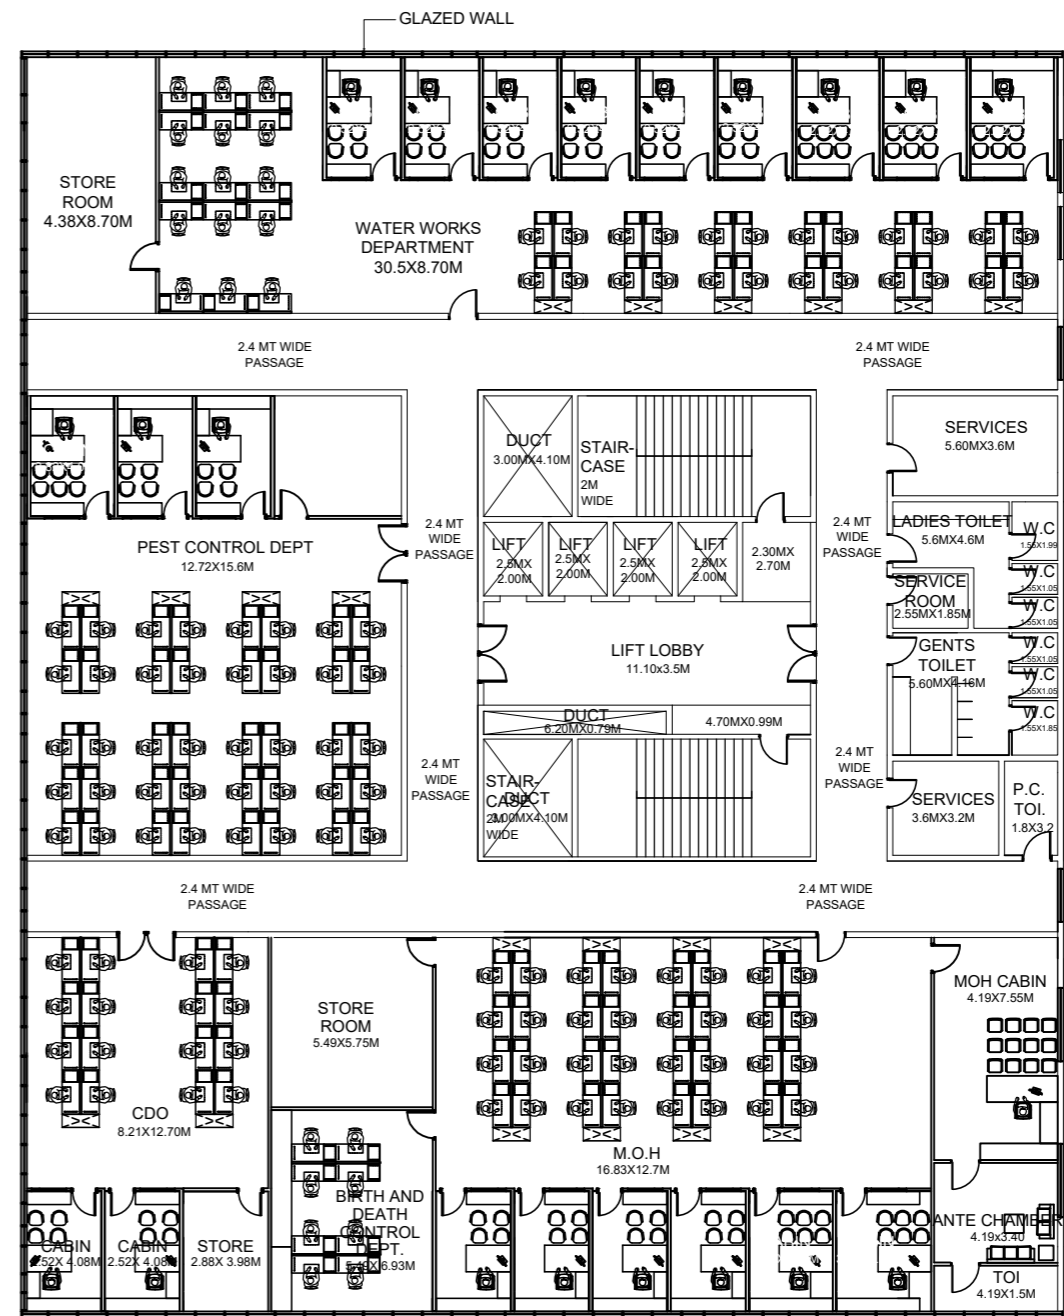


4TH FLOOR PLAN
SCALE - 1:100


PROJECT NAME:
H EAST NEW WARD OFFICE
BUILDING, SANTACRUZ , MUMBAI

DATE 23.02.2024	JOB. NO. & DRG. NO.
--------------------	---------------------

SIGNATURE, NAME AND ADDRESS OF ARCHITECT
SHASHI PRABHU & ASSOCIATES
ARCHITECTS AND PLANNING CONSULTANTS
BLOCK B2 & A1, BELOW NORTH STAND, WANKHEDE
STADIUM, 'D' ROAD, CHURCHGATE, MUMBAI - 400 020.
PHONE NO :- 022 66199999, FAX NO:-022 61199990

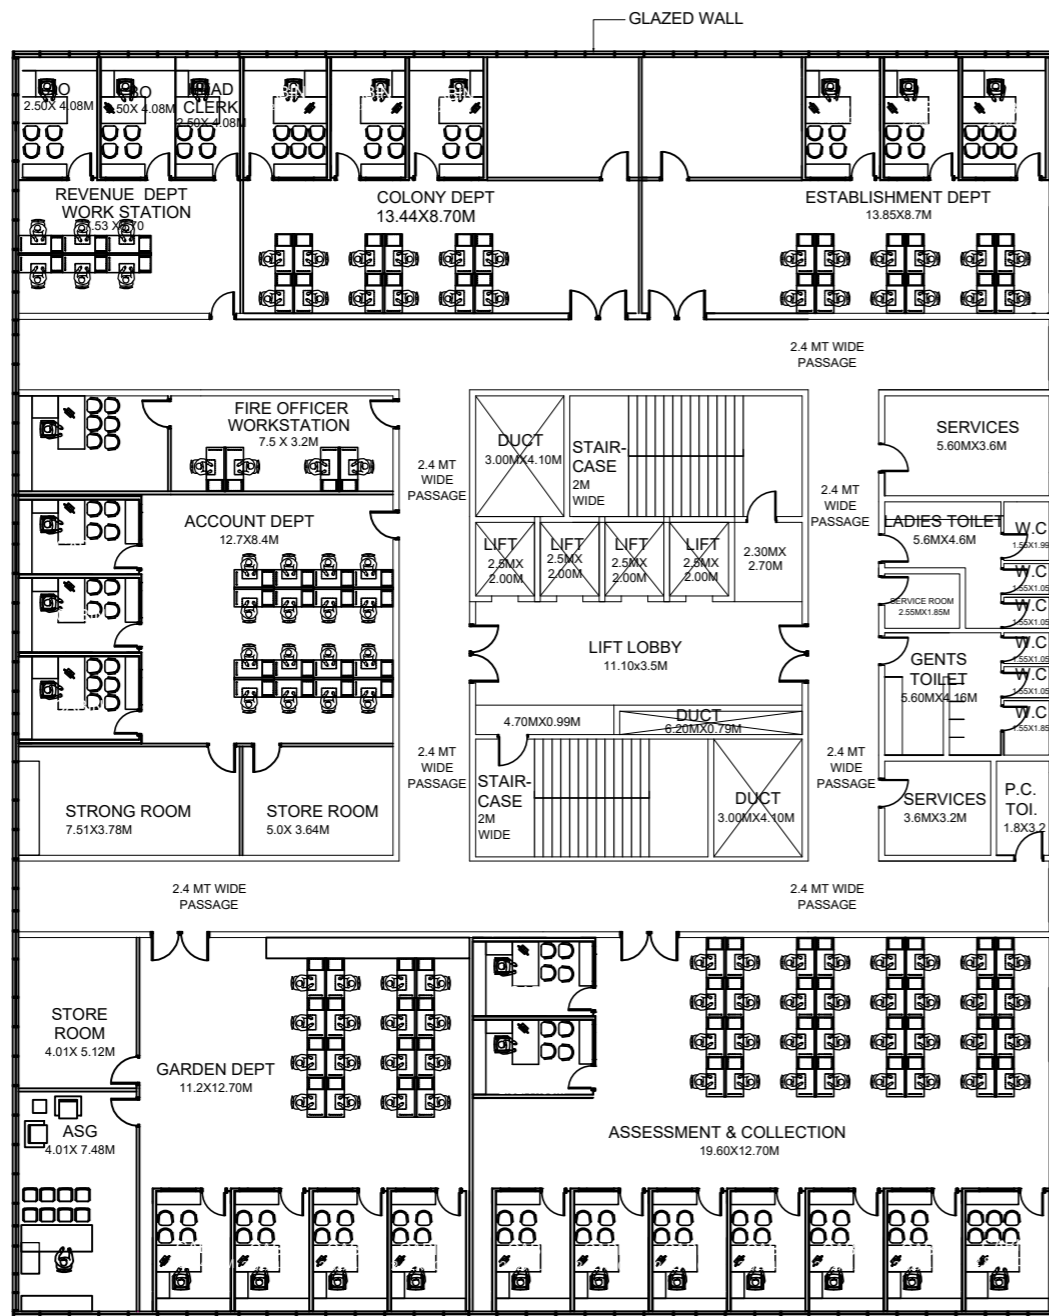


5TH FLOOR PLAN
SCALE - 1:100

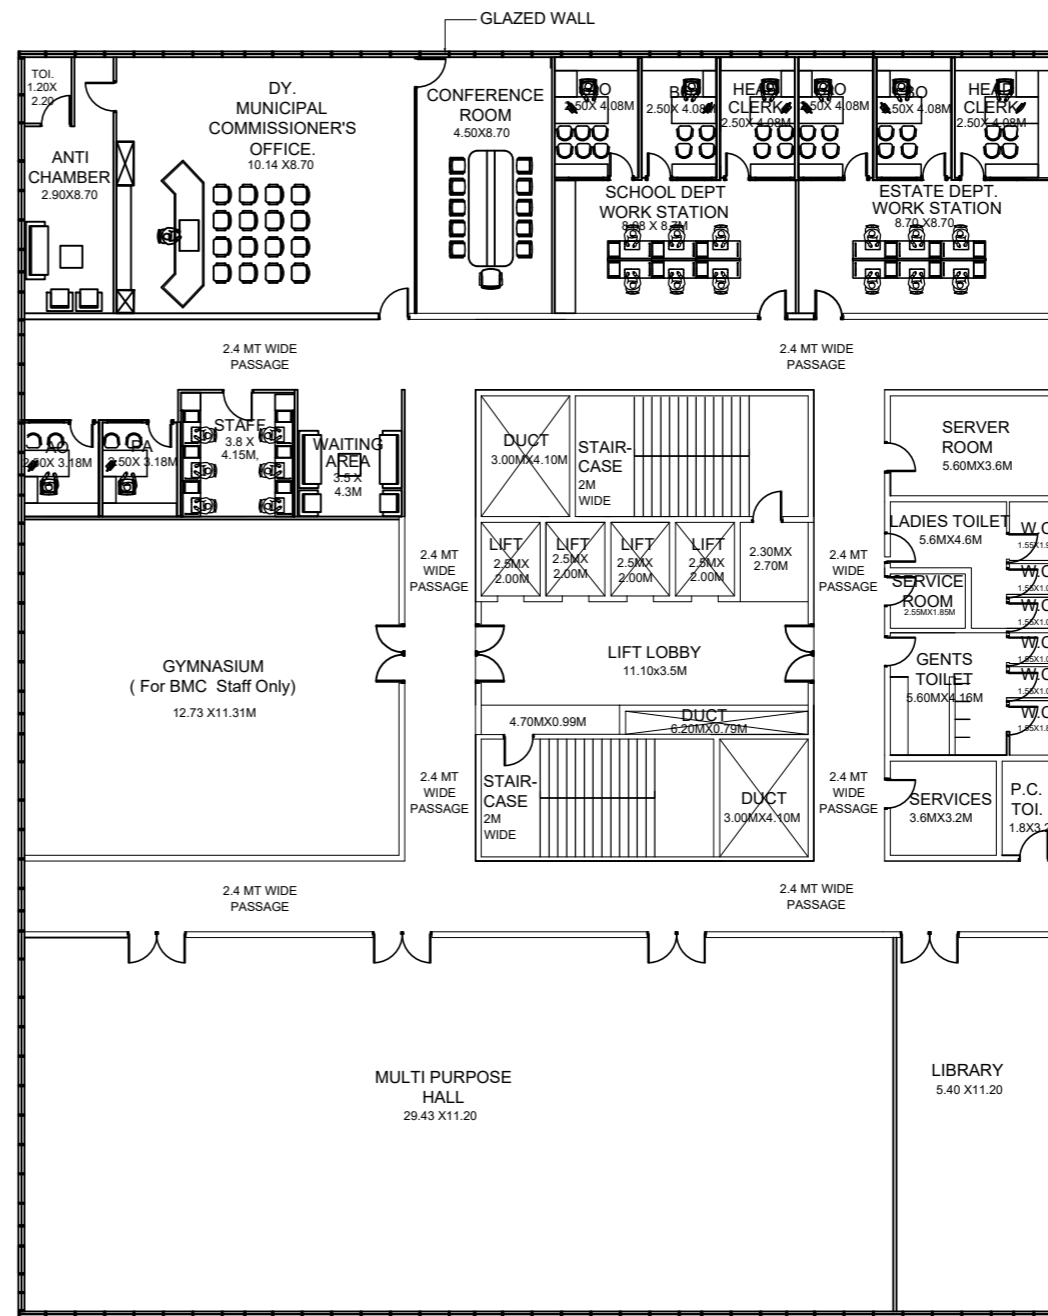

6TH FLOOR PLAN
SCALE - 1:100

PROJECT NAME: H EAST NEW WARD OFFICE BUILDING, SANTACRUZ , MUMBAI	
DATE 23.02.2024	JOB. NO. & DRG. NO.
SIGNATURE, NAME AND ADDRESS OF ARCHITECT SHASHI PRABHU & ASSOCIATES ARCHITECTS AND PLANNING CONSULTANTS BLOCK B2 & A1, BELOW NORTH STAND, WANKHEDE STADIUM, 'D' ROAD, CHURCHGATE, MUMBAI - 400 020. PHONE NO :- 022 66199999, FAX NO:-022 61199990	

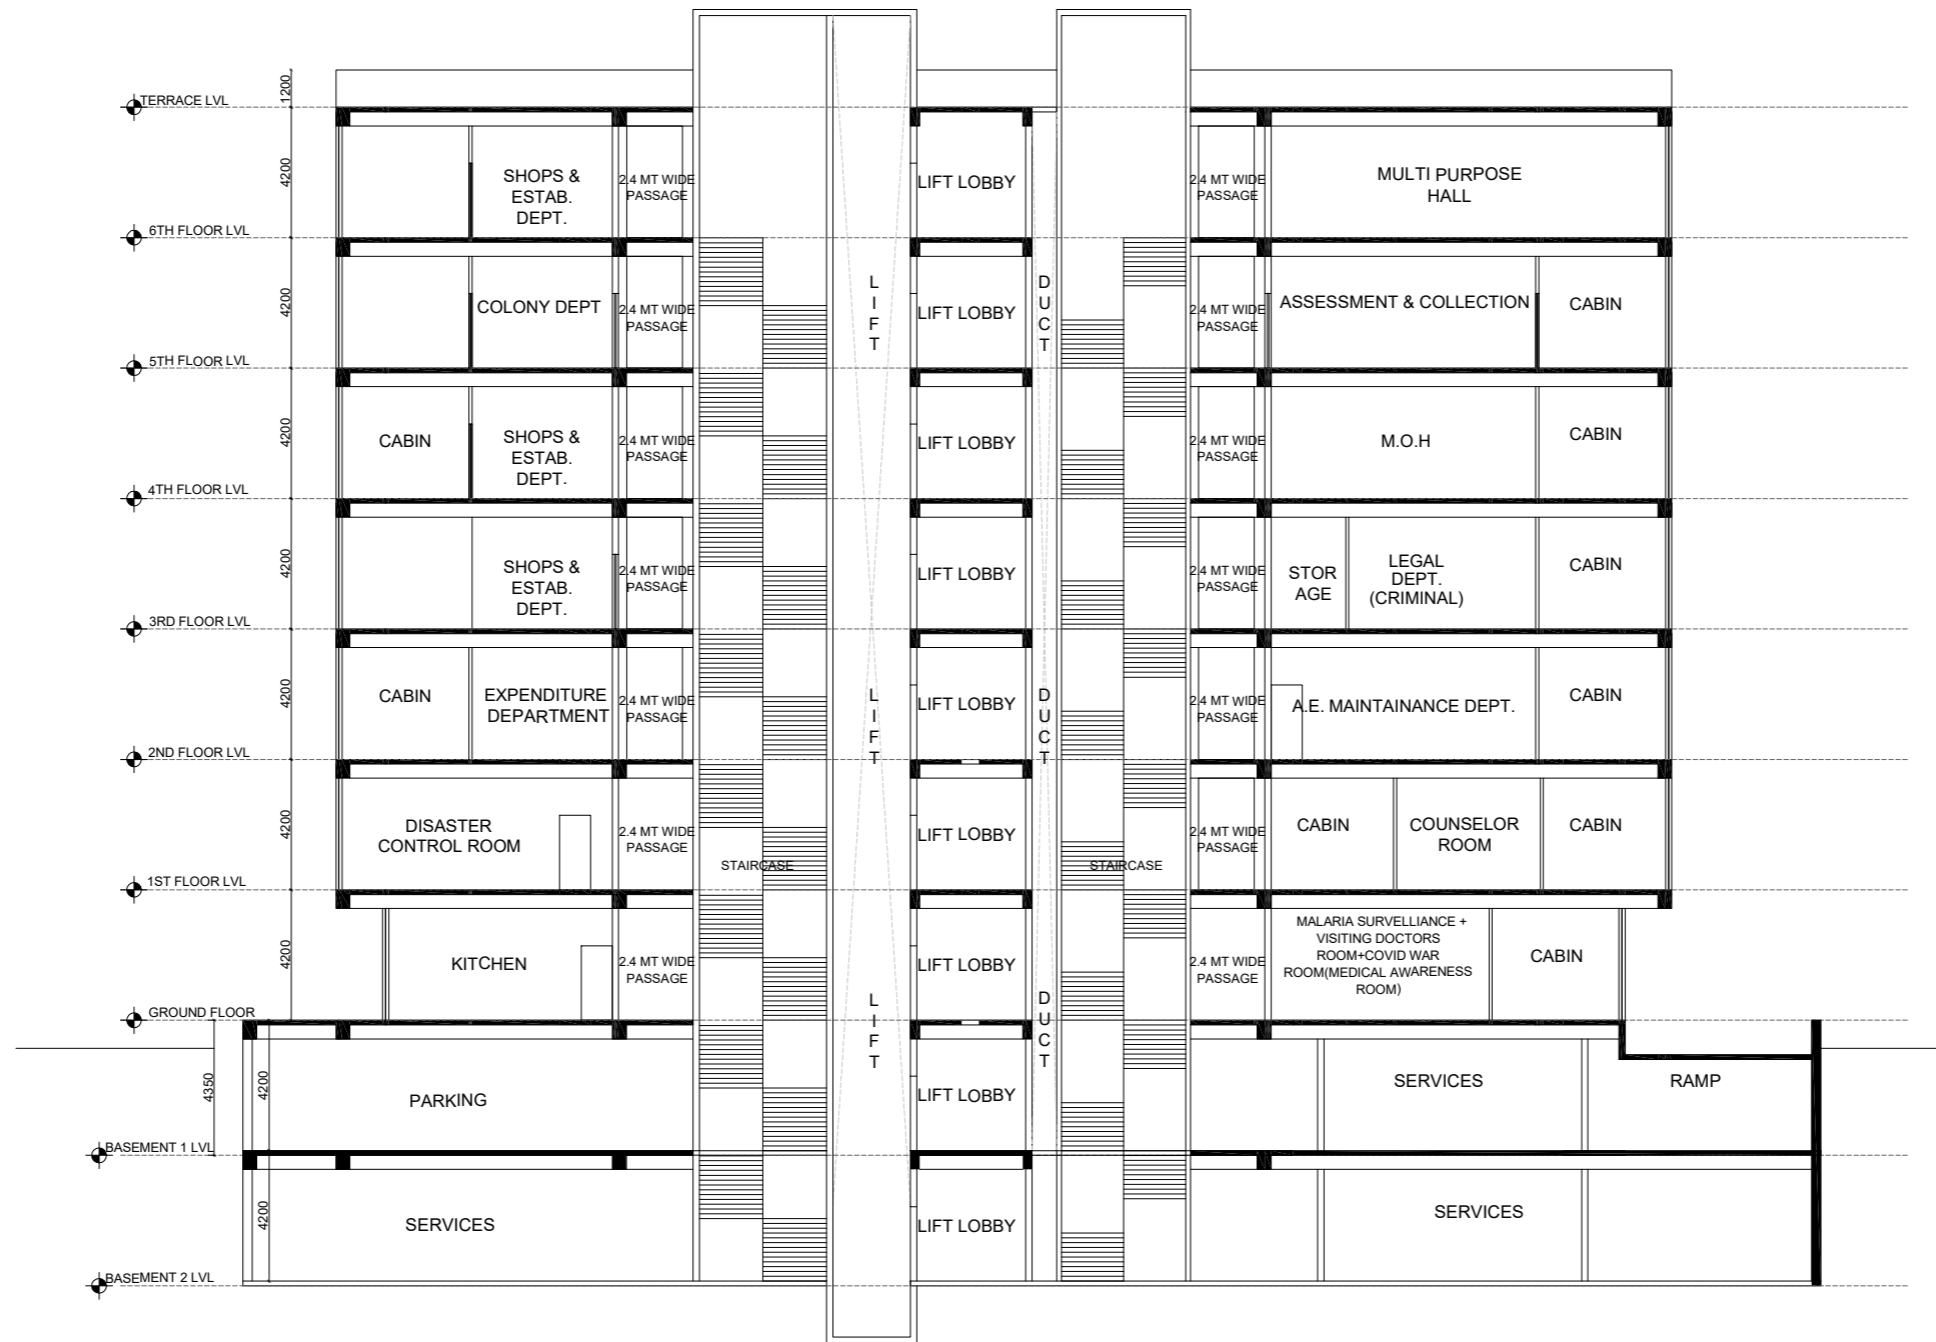

SECTION AA'
SCALE - 1:100

PROJECT NAME: H EAST NEW WARD OFFICE BUILDING, SANTACRUZ , MUMBAI	
DATE 23.02.2024	JOB. NO. & DRG. NO.
SIGNATURE, NAME AND ADDRESS OF ARCHITECT SHASHI PRABHU & ASSOCIATES ARCHITECTS AND PLANNING CONSULTANTS BLOCK B2 & A1, BELOW NORTH STAND, WANKHEDE STADIUM, 'D' ROAD, CHURCHGATE, MUMBAI - 400 020. PHONE NO :- 022 66199999, FAX NO:-022 61199990	

H/E WARD OFFICE BUILDING RDS

GROUND FLOOR

DEPARTMENT	ROOM NAME	FLOORING	SKIRTING	WALL CLADDING	FALSE CEILING
SERVICES	METER ROOM	KOTA STONE (600 X 600)	100MM HT KOTA	'PREMIUM PLASTIC EMULSION PAINT WITH GYPSUM COTE ON 12MM THK PLASTER	SLAB SOFFIT PAINTED
LADIES CR		VITRIFIED TILES 600 X 600 (LAPATO FINISH)	100MM ANTI SKID VITRIFIED TILES	'600 X600 MM WIDE TILES 1200 MM HIGH VITRIFIED CLADDING & PLASTIC EMULSION WALL PAINTED ABOVE	SLAB SOFFIT PAINTED
GENTS CR		VITRIFIED TILES 600 X 600 (LAPATO FINISH)	100MM ANTI SKID VITRIFIED TILES	'600 X600 MM WIDE TILES 1200 MM HIGH VITRIFIED CLADDING & PLASTIC EMULSION WALL PAINTED ABOVE	SLAB SOFFIT PAINTED
COMMON LOBBY		'ITALIAN MARBLE	100MM HT ITALIAN MARBLE	'PREMIUM PLASTIC EMULSION PAINT WITH GYPSUM COTE ON 12MM THK PLASTER	12.5 MM THK GYPSUM COFFER CEILING WITH CORE & COFFER
SECURITY OFFICER		VITRIFIED TILES 600 X 600 (LAPATO FINISH)	100MM VITRIFIED TILES	'PREMIUM PLASTIC EMULSION PAINT WITH GYPSUM COAT ON 12MM THK PLASTER	12MM THICK GYPSUM FALSE CEILING ON G.I FRAMEWORK WITH CORE & COFFERS
CCTV ROOM+ ASST. SECURITY OFFICER		VITRIFIED TILES 600 X 600 (LAPATO FINISH)	100MM VITRIFIED TILES	'PREMIUM PLASTIC EMULSION PAINT WITH GYPSUM COAT ON 12MM THK PLASTER	12MM THICK GYPSUM FALSE CEILING ON G.I FRAMEWORK WITH CORE & COFFERS
KITCHEN		KOTA STONE 600X600	100MM HT KOTA STONE 600X600	'CERAMIC TILE (600MM X 300MM) UPTO FALSE CEILING HEIGHT	'GLOBAL WHITE ALUMINIUM TILES (600MM X 600MM)
CANTEEN		VITRIFIED TILES 600 X 600 (LAPATO FINISH)	100MM VITRIFIED TILES	'PREMIUM PLASTIC EMULSION PAINT WITH GYPSUM COAT ON 12MM THK PLASTER	12MM THICK GYPSUM FALSE CEILING ON G.I FRAMEWORK WITH CORE & COFFERS
TELEPHONE OPERATOR		VITRIFIED TILES 600 X 600 (LAPATO FINISH)	100MM VITRIFIED TILES	'PREMIUM PLASTIC EMULSION PAINT WITH GYPSUM COAT ON 12MM THK PLASTER	12MM THICK GYPSUM FALSE CEILING ON G.I FRAMEWORK WITH CORE & COFFERS
DISPATCH SECTION		VITRIFIED TILES 600 X 600 (LAPATO FINISH)	100MM VITRIFIED TILES	'PREMIUM PLASTIC EMULSION PAINT WITH GYPSUM COAT ON 12MM THK PLASTER	12MM THICK GYPSUM FALSE CEILING ON G.I FRAMEWORK WITH CORE & COFFERS
ATRIUM1					SLAB SOFFIT PAINTED
PASSAGE		GRANITE	100MM HT GRANITE	GRANITE DADO UPTO 1000MM 'PREMIUM PLASTIC EMULSION PAINT WITH GYPSUM COAT ON 12MM THK PLASTER	12MM THICK GYPSUM FALSE CEILING ON G.I FRAMEWORK WITH CORE & COFFERS
CFC	CFC OFFICER	VITRIFIED TILES 600 X 600 (LAPATO FINISH)	100MM VITRIFIED TILES	'PREMIUM PLASTIC EMULSION PAINT WITH GYPSUM COAT ON 12MM THK PLASTER	12MM THICK GYPSUM FALSE CEILING ON G.I FRAMEWORK WITH CORE & COFFERS
	MRC				
	STRONG ROOM				
	WAITING AREA				
	WORKING AREA DESK-08				
CRECHE	INFANT FEEDING ROOM	VITRIFIED TILES 600 X 600 (LAPATO FINISH)	100MM VITRIFIED TILES	'PREMIUM PLASTIC EMULSION PAINT WITH GYPSUM COAT ON 12MM THK PLASTER	12MM THICK GYPSUM FALSE CEILING ON G.I FRAMEWORK WITH CORE & COFFERS
	CRECHE				

MARRIAGE REGISTRATION+BIRTH AND DEATH RECORD KEEPER		VITRIFIED TILES 600 X 600 (LAPATO FINISH)	100MM VITRIFIED TILES	'PREMIUM PLASTIC EMULSION PAINT WITH GYPSUM COAT ON 12MM THK PLASTER	12MM THICK GYPSUM FALSE CEILING ON G.I FRAMEWORK WITH CORE & COFFERS
LIFT 1					
LIFT 2					
FIRE LIFT 1					
FIRE LIFT 2					
LIFT LOBBY		ITALIAN MARBLE	100MM HT ITALIAN MARBLE	PREMIUM PLASTIC EMULSION PAINT WITH GYPSUM COATE ON 12MM THK PLASTER	12MM THICK GYPSUM FALSE CEILING ON G.I FRAMEWORK WITH CORE & COFFERS
ATRIUM 2					SLAB SOFFIT PAINTED
STAIRCASE 1		GRANITE	100MM HT GRANITE	GRANITE UPTO 1.2 M. ABOVE 1.2 M. PLASTIC EMULSION PAINT	SLAB SOFFIT PAINTED
STAIRCASE 2		GRANITE	100MM HT GRANITE	GRANITE UPTO 1.2 M. ABOVE 1.2 M. PLASTIC EMULSION PAINT	SLAB SOFFIT PAINTED
GENTS TOILET	URINAL-04	ANTI SKID VITRIFIED TILES 600MM X 600MM		600 X 600 MM WIDE VITRIFIED TILES WALL CLADDING	MOISTURE RESISTANT GYPSUM cum PLAIN METAL GLOBAL WHITE PANEL G.I TILE (600MM X 600MM)
	WC-03				
LADIES TOILET	WC-03	ANTI SKID VITRIFIED TILES 600MM X 600MM		600 X 600 MM WIDE VITRIFIED TILES WALL CLADDING	MOISTURE RESISTANT GYPSUM cum PLAIN METAL GLOBAL WHITE PANEL G.I TILE (600MM X 600MM)
PHYSICAL HANDICAP TOILET		ANTI SKID VITRIFIED TILES 600MM X 600MM		600 X 600 MM WIDE VITRIFIED TILES WALL CLADDING	MOISTURE RESISTANT GYPSUM cum PLAIN METAL GLOBAL WHITE PANEL G.I TILE (600MM X 600MM)
SERVER ROOM		RAISED FLOORING ABOVE KOTA STONE	'100MM HT KOTA	'PREMIUM PLASTIC EMULSION PAINT WITH GYPSUM COAT ON 12MM THK PLASTER	PLAIN METAL GLOBAL WHITE PANEL G.I TILE (600MM X 600MM)
SERVER DUCT					
FIRE DUCT					
ELECTRICAL DUCT					

DEPARTMENT	ROOM NAME	FLOORING	SKIRTING	WALL CLADDING	FALSE CEILING
FIRST FLOOR					
WARD COMMITTEE OFFICE		VITRIFIED TILES 600 X 600 (LAPATO FINISH)	100MM VITRIFIED TILES	'PREMIUM PLASTIC EMULSION PAINT WITH GYPSUM COAT ON 12MM THK PLASTER	12MM THICK GYPSUM FALSE CEILING ON G.I FRAMEWORK WITH CORE & COFFERS
WARD COMMITTEE CORPORATORS ROM & PA		VITRIFIED TILES 600 X 600 (LAPATO FINISH)	100MM VITRIFIED TILES	'PREMIUM PLASTIC EMULSION PAINT WITH GYPSUM COAT ON 12MM THK PLASTER	12MM THICK GYPSUM FALSE CEILING ON G.I FRAMEWORK WITH CORE & COFFERS
WARD COMMITTEE CHAIRMAN	WARD COMMITTEE CHAIRMAN	ENGINEERED WOODEN FLOORING	12 MM THK, 62 MM HIGH HDF LAMINATED SKIRTING	TEXTURE PAINT + VENEER PANELING	GYPSUM AND COVE FALSE CEILING
	ANTE CHAMBER				
	TOILET	TEXTURED GRANITE FLOORING		'GRANITE CLADDING UPTO 900 MM & VITRIFIED TILES (600 X 300) ABOVE UPTO FALSE CEILING	MOISTURE RESISTANT GYPSUM cum PLAIN METAL GLOBAL WHITE PANEL G.I TILE (600MM X 600MM)

DISASTER CONTROL ROOM		VITRIFIED TILES 600 X 600 (LAPATO FINISH)	100MM VITRIFIED TILES	'PREMIUM PLASTIC EMULSION PAINT WITH GYPSUM COAT ON 12MM THK PLASTER	12MM THICK GYPSUM FALSE CEILING ON G.I FRAMEWORK WITH CORE & COFFERS
GENTS REST ROOM		VITRIFIED TILES 600 X 600 (LAPATO FINISH)	100MM ANTI SKID VITRIFIED TILES	'600 X600 MM WIDE TILES 1200 MM HIGH VITRIFIED CLADDING & PLASTIC EMULSION WALL PAINTED ABOVE	SLAB SOFFIT PAINTED
LADIES REST ROOM		VITRIFIED TILES 600 X 600 (LAPATO FINISH)	100MM ANTI SKID VITRIFIED TILES	'600 X600 MM WIDE TILES 1200 MM HIGH VITRIFIED CLADDING & PLASTIC EMULSION WALL PAINTED ABOVE	SLAB SOFFIT PAINTED
PASSAGE		GRANITE	100MM HT GRANITE	GRANITE DADO UPTO 1000MM 'PREMIUM PLASTIC EMULSION PAINT WITH GYPSUM COAT ON 12MM THK PLASTER	12MM THICK GYPSUM FALSE CEILING ON G.I FRAMEWORK WITH CORE & COFFERS
PRABHAG SAMITI HALL	PRABHAG MEETING	ENGINEERED WOODEN FLOORING	12 MM THK, 62 MM HIGH HDF LAMINATED SKIRTING	TEXTURE PAINT + VENEER PANELING	GYPSUM AND COVE FALSE CEILING
	PANTRY	VITRIFIED TILES 600 X 600 (LAPATO FINISH)	100MM VITRIFIED TILES	'PREMIUM PLASTIC EMULSION PAINT WITH GYPSUM COAT ON 12MM THK PLASTER	12MM THICK GYPSUM FALSE CEILING ON G.I FRAMEWORK WITH CORE & COFFERS
WARD RECORD ROOM		VITRIFIED TILES 600 X 600 (LAPATO FINISH)	100MM VITRIFIED TILES	'PREMIUM PLASTIC EMULSION PAINT WITH GYPSUM COAT ON 12MM THK PLASTER	12MM THICK GYPSUM FALSE CEILING ON G.I FRAMEWORK WITH CORE & COFFERS
COUNSELOR'S ROOM	CABIN- 10	VITRIFIED TILES 600 X 600 (LAPATO FINISH)	100MM VITRIFIED TILES	'PREMIUM PLASTIC EMULSION PAINT WITH GYPSUM COAT ON 12MM THK PLASTER	12MM THICK GYPSUM FALSE CEILING ON G.I FRAMEWORK WITH CORE & COFFERS
LIFT 1					
LIFT 2					
FIRE LIFT 1					
FIRE LIFT 2					
LIFT LOBBY		ITALIAN MARBLE	100MM HT ITALIAN MARBLE	PREMIUM PLASTIC EMULSION PAINT WITH GYPSUM COTE ON 12MM THK PLASTER	12MM THICK GYPSUM FALSE CEILING ON G.I FRAMEWORK WITH CORE & COFFERS
STAIRCASE 1		KOTA	100MM HT KOTA	KOTA UPTO 1.2 M. ABOVE 1.2 M. PLASTIC EMULSION PAINT	SLAB SOFFIT PAINTED
STAIRCASE 2		KOTA	100MM HT KOTA	KOTA UPTO 1.2 M. ABOVE 1.2 M. PLASTIC EMULSION PAINT	SLAB SOFFIT PAINTED
GENTS TOILET	URINAL-04	ANTI SKID VITRIFIED TILES 600MM X 600MM		600 X 600 MM WIDE VITRIFIED TILES WALL CLADDING	MOISTURE RESISTANT GYPSUM cum PLAIN METAL GLOBAL WHITE PANEL G.I TILE (600MM X 600MM)
	WC-03				
LADIES TOILET	WC-03	ANTI SKID VITRIFIED TILES 600MM X 600MM		600 X 600 MM WIDE VITRIFIED TILES WALL CLADDING	MOISTURE RESISTANT GYPSUM cum PLAIN METAL GLOBAL WHITE PANEL G.I TILE (600MM X 600MM)
PHYSICAL HANDICAP TOILET		ANTI SKID VITRIFIED TILES 600MM X 600MM		600 X 600 MM WIDE VITRIFIED TILES WALL CLADDING	MOISTURE RESISTANT GYPSUM cum PLAIN METAL GLOBAL WHITE PANEL G.I TILE (600MM X 600MM)

SERVER ROOM		RAISED FLOORING ABOVE KOTA STONE	100MM HT KOTA	'PREMIUM PLASTIC EMULSION PAINT WITH GYPSUM COAT ON 12MM THK PLASTER	PLAIN METAL GLOBAL WHITE PANEL G.I TILE (600MM X 600MM)
SERVER DUCT 1					
FIRE DUCT 1					
ELECTRICAL DUCT 1					
DRINKING WATER					
SERVER DUCT2					
FIRE DUCT2					
ELECTRICAL DUCT 2					

DEPARTMENT	ROOM NAME	FLOORING	SKIRTING	WALL CLADDING	FALSE CEILING
SECOND FLOOR					
ASSISTANT COMMISIONAR OFFICE	ASSISTANT COMMISIONAR OFFICE	ENGINEERED WOODEN FLOORING	12 MM THK, 62 MM HIGH HDF LAMINATED SKIRTING	TEXTURE PAINT + VENEER PANELING	GYPSUM AND COVE FALSE CEILING
	ANTE CHAMBER	ENGINEERED WOODEN FLOORING	12 MM THK, 62 MM HIGH HDF LAMINATED SKIRTING	TEXTURE PAINT + VENEER PANELING	GYPSUM AND COVE FALSE CEILING
	TOI+BATH	ANTI SKID VITRIFIED TILES 600MM X 600MM		600 X 600 MM WIDE VITRIFIED TILES WALL CLADDING	MOISTURE RESISTANT GYPSUM cum PLAIN METAL GLOBAL WHITE PANEL G.I TILE (600MM X 600MM)
EXPENDITURE DEPT.		VITRIFIED TILES 600 X 600 (LAPATO FINISH)	100MM VITRIFIED TILES	'PREMIUM PLASTIC EMULSION PAINT WITH GYPSUM COAT ON 12MM THK PLASTER	12MM THICK GYPSUM FALSE CEILING ON G.I FRAMEWORK WITH CORE & COFFERS
SAP SECTION CLERK		VITRIFIED TILES 600 X 600 (LAPATO FINISH)	100MM VITRIFIED TILES	'PREMIUM PLASTIC EMULSION PAINT WITH GYPSUM COAT ON 12MM THK PLASTER	12MM THICK GYPSUM FALSE CEILING ON G.I FRAMEWORK WITH CORE & COFFERS
WAITING AREA		VITRIFIED TILES 600 X 600 (LAPATO FINISH)	100MM VITRIFIED TILES	'PREMIUM PLASTIC EMULSION PAINT WITH GYPSUM COAT ON 12MM THK PLASTER	12MM THICK GYPSUM FALSE CEILING ON G.I FRAMEWORK WITH CORE & COFFERS
COMPLAINT OFFICER		VITRIFIED TILES 600 X 600 (LAPATO FINISH)	100MM VITRIFIED TILES	'PREMIUM PLASTIC EMULSION PAINT WITH GYPSUM COAT ON 12MM THK PLASTER	12MM THICK GYPSUM FALSE CEILING ON G.I FRAMEWORK WITH CORE & COFFERS
STENO/TYPIST		VITRIFIED TILES 600 X 600 (LAPATO FINISH)	100MM VITRIFIED TILES	'PREMIUM PLASTIC EMULSION PAINT WITH GYPSUM COAT ON 12MM THK PLASTER	12MM THICK GYPSUM FALSE CEILING ON G.I FRAMEWORK WITH CORE & COFFERS
CONFERENCE ROOM		ENGINEERED WOODEN FLOORING	12 MM THK, 62 MM HIGH HDF LAMINATED SKIRTING	TEXTURE PAINT + VENEER PANELING	GYPSUM AND COVE FALSE CEILING
A.E. MAINTAINANCE DEPT+ROAD DEPT(327.68)	A.E. MAINTAINANCE DEPT+ROAD DEPT(327.68)	VITRIFIED TILES 600 X 600 (LAPATO FINISH)	100MM VITRIFIED TILES	'PREMIUM PLASTIC EMULSION PAINT WITH GYPSUM COAT ON 12MM THK PLASTER	12MM THICK GYPSUM FALSE CEILING ON G.I FRAMEWORK WITH CORE & COFFERS
	EXECUTIVE ENGINEER WARD MAINT. DEPT.(39.46)	ENGINEERED WOODEN FLOORING	12 MM THK, 62 MM HIGH HDF LAMINATED SKIRTING	TEXTURE PAINT + VENEER PANELING	GYPSUM AND COVE FALSE CEILING
	ANTE CHAMBER	ENGINEERED WOODEN FLOORING	12 MM THK, 62 MM HIGH HDF LAMINATED SKIRTING	TEXTURE PAINT + VENEER PANELING	GYPSUM AND COVE FALSE CEILING

	TOILET	ANTI SKID VITRIFIED TILES 600MM X 600MM		600 X 600 MM WIDE VITRIFIED TILES WALL CLADDING	MOISTURE RESISTANT GYPSUM cum PLAIN METAL GLOBAL WHITE PANEL G.I TILE (600MM X 600MM)
MUN. CHIEF ACCOUNTS OFFICE		VITRIFIED TILES 600 X 600 (LAPATO FINISH)	100MM VITRIFIED TILES	'PREMIUM PLASTIC EMULSION PAINT WITH GYPSUM COAT ON 12MM THK PLASTER	12MM THICK GYPSUM FALSE CEILING ON G.I FRAMEWORK WITH CORE & COFFERS
PASSAGE		GRANITE	100MM HT GRANITE	GRANITE DADO UPTO 1000MM 'PREMIUM PLASTIC EMULSION PAINT WITH GYPSUM COAT ON 12MM THK PLASTER	12MM THICK GYPSUM FALSE CEILING ON G.I FRAMEWORK WITH CORE & COFFERS
LIFT 1					
LIFT 2					
FIRE LIFT 1					
FIRE LIFT 2					
LIFT LOBBY		ITALIAN MARBLE	100MM HT ITALIAN MARBLE	PREMIUM PLASTIC EMULSION PAINT WITH GYPSUM COTE ON 12MM THK PLASTER	12MM THICK GYPSUM FALSE CEILING ON G.I FRAMEWORK WITH CORE & COFFERS
STAIRCASE 1		KOTA	100MM HT KOTA	KOTA UPTO 1.2 M. ABOVE 1.2 M. PLASTIC EMULSION PAINT	SLAB SOFFIT PAINTED
STAIRCASE 2		KOTA	100MM HT KOTA	KOTA UPTO 1.2 M. ABOVE 1.2 M. PLASTIC EMULSION PAINT	SLAB SOFFIT PAINTED
GENTS TOILET	URINAL-04	ANTI SKID VITRIFIED TILES 600MM X 600MM		600 X 600 MM WIDE VITRIFIED TILES WALL CLADDING	MOISTURE RESISTANT GYPSUM cum PLAIN METAL GLOBAL WHITE PANEL G.I TILE (600MM X 600MM)
	WC-03				
LADIES TOILET	WC-03	ANTI SKID VITRIFIED TILES 600MM X 600MM		600 X 600 MM WIDE VITRIFIED TILES WALL CLADDING	MOISTURE RESISTANT GYPSUM cum PLAIN METAL GLOBAL WHITE PANEL G.I TILE (600MM X 600MM)
PHYSICAL HANDICAP TOILET		ANTI SKID VITRIFIED TILES 600MM X 600MM		600 X 600 MM WIDE VITRIFIED TILES WALL CLADDING	MOISTURE RESISTANT GYPSUM cum PLAIN METAL GLOBAL WHITE PANEL G.I TILE (600MM X 600MM)
SERVER ROOM		RAISED FLOORING ABOVE KOTA STONE	'100MM HT KOTA	'PREMIUM PLASTIC EMULSION PAINT WITH GYPSUM COAT ON 12MM THK PLASTER	PLAIN METAL GLOBAL WHITE PANEL G.I TILE (600MM X 600MM)
SERVER DUCT 1					
FIRE DUCT 1					
ELECTRICAL DUCT 1					
DRINKING WATER					
SERVER DUCT2					
FIRE DUCT2					
ELECTRICAL DUCT 2					

DEPARTMENT	ROOM NAME	FLOORING	SKIRTING	WALL CLADDING	FALSE CEILING
THIRD FLOOR					
ASSISTANT LAW OFFICER		VITRIFIED TILES 600 X 600 (LAPATO FINISH)	100MM VITRIFIED TILES	'PREMIUM PLASTIC EMULSION PAINT WITH GYPSUM COAT ON 12MM THK PLASTER	'12MM THICK GYPSUM FALSE CEILING ON G.I FRAMEWORK AND MINERAL FIBRE TILES WITH CORE & COFFER

ENCHROACHMENT DEPARTMENT	SR.INSPECTOR ENCHROACHMENT	VITRIFIED TILES 600 X 600 (LAPATO FINISH)	100MM VITRIFIED TILES	'PREMIUM PLASTIC EMULSION PAINT WITH GYPSUM COAT ON 12MM THK PLASTER	'12MM THICK GYPSUM FALSE CEILING ON G.I FRAMEWORK AND MINERAL FIBRE TILES WITH CORE & COFFER
	RECORDS				
	TOIET	TEXTURED GRANITE FLOORING		'GRANITE CLADDING UPTO 900 MM & VITRIFIED TILES (600 X 300) ABOVE UPTO FALSE CEILING	MOISTURE RESISTANT GYPSUM cum PLAIN METAL GLOBAL WHITE PANEL G.I TILE (600MM X 600MM)
SHOP AND ESTABLISHMENT DEPT		VITRIFIED TILES 600 X 600 (LAPATO FINISH)	100MM VITRIFIED TILES	'PREMIUM PLASTIC EMULSION PAINT WITH GYPSUM COAT ON 12MM THK PLASTER	'12MM THICK GYPSUM FALSE CEILING ON G.I FRAMEWORK AND MINERAL FIBRE TILES WITH CORE & COFFER
LICENCE DEPARTMENT		VITRIFIED TILES 600 X 600 (LAPATO FINISH)	100MM VITRIFIED TILES	'PREMIUM PLASTIC EMULSION PAINT WITH GYPSUM COAT ON 12MM THK PLASTER	'12MM THICK GYPSUM FALSE CEILING ON G.I FRAMEWORK AND MINERAL FIBRE TILES WITH CORE & COFFER
LEGAL DEPT CRIMINAL		VITRIFIED TILES 600 X 600 (LAPATO FINISH)	100MM VITRIFIED TILES	'PREMIUM PLASTIC EMULSION PAINT WITH GYPSUM COAT ON 12MM THK PLASTER	'12MM THICK GYPSUM FALSE CEILING ON G.I FRAMEWORK AND MINERAL FIBRE TILES WITH CORE & COFFER
LEGAL DEPT CIVIL		VITRIFIED TILES 600 X 600 (LAPATO FINISH)	100MM VITRIFIED TILES	'PREMIUM PLASTIC EMULSION PAINT WITH GYPSUM COAT ON 12MM THK PLASTER	'12MM THICK GYPSUM FALSE CEILING ON G.I FRAMEWORK AND MINERAL FIBRE TILES WITH CORE & COFFER
STORAGE		VITRIFIED TILES 600 X 600 (LAPATO FINISH)	100MM VITRIFIED TILES	'PREMIUM PLASTIC EMULSION PAINT WITH GYPSUM COAT ON 12MM THK PLASTER	'12MM THICK GYPSUM FALSE CEILING ON G.I FRAMEWORK AND MINERAL FIBRE TILES WITH CORE & COFFER
SWM DEPT		VITRIFIED TILES 600 X 600 (LAPATO FINISH)	100MM VITRIFIED TILES	'PREMIUM PLASTIC EMULSION PAINT WITH GYPSUM COAT ON 12MM THK PLASTER	12MM THICK GYPSUM FALSE CEILING ON G.I FRAMEWORK AND MINERAL FIBRE TILES WITH CORE & COFFER
BUILDING AND FACTORY DEPT	BUILDING AND FACTORY DEPT	VITRIFIED TILES 600 X 600 (LAPATO FINISH)	100MM VITRIFIED TILES	'PREMIUM PLASTIC EMULSION PAINT WITH GYPSUM COAT ON 12MM THK PLASTER	'12MM THICK GYPSUM FALSE CEILING ON G.I FRAMEWORK AND MINERAL FIBRE TILES WITH CORE & COFFER
	RECORDS				
ROAD DEPARTMENT		ENGINEERED WOODEN FLOORING	12 MM THK, 62 MM HIGH HDF LAMINATED SKIRTING	TEXTURE PAINT + VENEER PANELING	GYPSUM AND COVE FALSE CEILING
PASSAGE		GRANITE	100MM HT GRANITE	GRANITE DADO UPTO 1000MM 'PREMIUM PLASTIC EMULSION PAINT WITH GYPSUM COAT ON 12MM THK PLASTER	12MM THICK GYPSUM FALSE CEILING ON G.I FRAMEWORK WITH CORE & COFFERS
LIFT 1					
LIFT 2					
FIRE LIFT 1					
FIRE LIFT 2					
LIFT LOBBY		ITALIAN MARBLE	100MM HT ITALIAN MARBLE	PREMIUM PLASTIC EMULSION PAINT WITH GYPSUM COTE ON 12MM THK PLASTER	12MM THICK GYPSUM FALSE CEILING ON G.I FRAMEWORK WITH CORE & COFFERS
STAIRCASE 1		KOTA	100MM HT KOTA	KOTA UPTO 1.2 M. ABOVE 1.2 M. PLASTIC EMULSION PAINT	SLAB SOFFIT PAINTED
STAIRCASE 2		KOTA	100MM HT KOTA	KOTA UPTO 1.2 M. ABOVE 1.2 M. PLASTIC EMULSION PAINT	SLAB SOFFIT PAINTED

GENTS TOILET	URINAL-04	ANTI SKID VITRIFIED TILES 600MM X 600MM		600 X 600 MM WIDE VITRIFIED TILES WALL CLADDING	MOISTURE RESISTANT GYPSUM cum PLAIN METAL GLOBAL WHITE PANEL G.I TILE (600MM X 600MM)
	WC-03				
LADIES TOILET	WC-03	ANTI SKID VITRIFIED TILES 600MM X 600MM		600 X 600 MM WIDE VITRIFIED TILES WALL CLADDING	MOISTURE RESISTANT GYPSUM cum PLAIN METAL GLOBAL WHITE PANEL G.I TILE (600MM X 600MM)
PHYSICAL HANDICAP TOILET		ANTI SKID VITRIFIED TILES 600MM X 600MM		600 X 600 MM WIDE VITRIFIED TILES WALL CLADDING	MOISTURE RESISTANT GYPSUM cum PLAIN METAL GLOBAL WHITE PANEL G.I TILE (600MM X 600MM)
SERVER ROOM		RAISED FLOORING ABOVE KOTA STONE	'100MM HT KOTA	'PREMIUM PLASTIC EMULSION PAINT WITH GYPSUM COAT ON 12MM THK PLASTER	PLAIN METAL GLOBAL WHITE PANEL G.I TILE (600MM X 600MM)
SERVER DUCT 1					
FIRE DUCT 1					
ELECTRICAL DUCT 1					
DRINKING WATER					
SERVER DUCT2					
FIRE DUCT2					
ELECTRICAL DUCT 2					

DEPARTMENT	ROOM NAME	FLOORING	SKIRTING	WALL CLADDING	FALSE CEILING
FOURTH FLOOR					
PEST CONTROL OFFICER	PEST CONTROL OFFICER	VITRIFIED TILES 600 X 600 (LAPATO FINISH)	100MM VITRIFIED TILES	'PREMIUM PLASTIC EMULSION PAINT WITH GYPSUM COAT ON 12MM THK PLASTER	'12MM THICK GYPSUM FALSE CEILING ON G.I FRAMEWORK AND MINERAL FIBRE TILES WITH CORE & COFFER
	PCO STORAGE				
AUDITOR'S ROOM		VITRIFIED TILES 600 X 600 (LAPATO FINISH)	100MM VITRIFIED TILES	'PREMIUM PLASTIC EMULSION PAINT WITH GYPSUM COAT ON 12MM THK PLASTER	'12MM THICK GYPSUM FALSE CEILING ON G.I FRAMEWORK AND MINERAL FIBRE TILES WITH CORE & COFFER
WATER WORK DEPT & RECORD ROOM		VITRIFIED TILES 600 X 600 (LAPATO FINISH)	100MM VITRIFIED TILES	'PREMIUM PLASTIC EMULSION PAINT WITH GYPSUM COAT ON 12MM THK PLASTER	'12MM THICK GYPSUM FALSE CEILING ON G.I FRAMEWORK AND MINERAL FIBRE TILES WITH CORE & COFFER
C.D.O		VITRIFIED TILES 600 X 600 (LAPATO FINISH)	100MM VITRIFIED TILES	'PREMIUM PLASTIC EMULSION PAINT WITH GYPSUM COAT ON 12MM THK PLASTER	'12MM THICK GYPSUM FALSE CEILING ON G.I FRAMEWORK AND MINERAL FIBRE TILES WITH CORE & COFFER
STORAGE		VITRIFIED TILES 600 X 600 (LAPATO FINISH)	100MM VITRIFIED TILES	'PREMIUM PLASTIC EMULSION PAINT WITH GYPSUM COAT ON 12MM THK PLASTER	'12MM THICK GYPSUM FALSE CEILING ON G.I FRAMEWORK AND MINERAL FIBRE TILES WITH CORE & COFFER
MALARIA SURVELLIANCE+ VISITING DOCTOR ROOM+COVID WAR ROOM		VITRIFIED TILES 600 X 600 (LAPATO FINISH)	100MM VITRIFIED TILES	'PREMIUM PLASTIC EMULSION PAINT WITH GYPSUM COAT ON 12MM THK PLASTER	12MM THICK GYPSUM FALSE CEILING ON G.I FRAMEWORK WITH CORE & COFFERS
M.O.H		VITRIFIED TILES 600 X 600 (LAPATO FINISH)	100MM VITRIFIED TILES	'PREMIUM PLASTIC EMULSION PAINT WITH GYPSUM COAT ON 12MM THK PLASTER	'12MM THICK GYPSUM FALSE CEILING ON G.I FRAMEWORK AND MINERAL FIBRE TILES WITH CORE & COFFER
M.O.H. RECORDS		VITRIFIED TILES 600 X 600 (LAPATO FINISH)	100MM VITRIFIED TILES	'PREMIUM PLASTIC EMULSION PAINT WITH GYPSUM COAT ON 12MM THK PLASTER	'12MM THICK GYPSUM FALSE CEILING ON G.I FRAMEWORK AND MINERAL FIBRE TILES WITH CORE & COFFER

WATER WORK DEPT		VITRIFIED TILES 600 X 600 (LAPATO FINISH)	100MM VITRIFIED TILES	'PREMIUM PLASTIC EMULSION PAINT WITH GYPSUM COAT ON 12MM THK PLASTER	'12MM THICK GYPSUM FALSE CEILING ON G.I FRAMEWORK AND MINERAL FIBRE TILES WITH CORE & COFFER
LIFT 1					
LIFT 2					
FIRE LIFT 1					
FIRE LIFT 2					
LIFT LOBBY		ITALIAN MARBLE	100MM HT ITALIAN MARBLE	PREMIUM PLASTIC EMULSION PAINT WITH GYPSUM COTE ON 12MM THK PLASTER	12MM THICK GYPSUM FALSE CEILING ON G.I FRAMEWORK WITH CORE & COFFERS
STAIRCASE 1		KOTA	100MM HT KOTA	KOTA UPTO 1.2 M. ABOVE 1.2 M. PLASTIC EMULSION PAINT	SLAB SOFFIT PAINTED
STAIRCASE 2		KOTA	100MM HT KOTA	KOTA UPTO 1.2 M. ABOVE 1.2 M. PLASTIC EMULSION PAINT	SLAB SOFFIT PAINTED
GENTS TOILET	URINAL-04	ANTI SKID VITRIFIED TILES 600MM X 600MM		600 X 600 MM WIDE VITRIFIED TILES WALL CLADDING	MOISTURE RESISTANT GYPSUM cum PLAIN METAL GLOBAL WHITE PANEL G.I TILE (600MM X 600MM)
	WC-03				
LADIES TOILET	WC-03	ANTI SKID VITRIFIED TILES 600MM X 600MM		600 X 600 MM WIDE VITRIFIED TILES WALL CLADDING	MOISTURE RESISTANT GYPSUM cum PLAIN METAL GLOBAL WHITE PANEL G.I TILE (600MM X 600MM)
PHYSICAL HANDICAP TOILET		ANTI SKID VITRIFIED TILES 600MM X 600MM		600 X 600 MM WIDE VITRIFIED TILES WALL CLADDING	MOISTURE RESISTANT GYPSUM cum PLAIN METAL GLOBAL WHITE PANEL G.I TILE (600MM X 600MM)
SERVER ROOM		RAISED FLOORING ABOVE KOTA STONE	'100MM HT KOTA	'PREMIUM PLASTIC EMULSION PAINT WITH GYPSUM COAT ON 12MM THK PLASTER	PLAIN METAL GLOBAL WHITE PANEL G.I TILE (600MM X 600MM)
SERVER DUCT 1					
FIRE DUCT 1					
ELECTRICAL DUCT 1					
DRINKING WATER					
SERVER DUCT2					
FIRE DUCT2					
ELECTRICAL DUCT 2					
PASSAGE		GRANITE	100MM HT GRANITE	GRANITE DADO UPTO 1000MM 'PREMIUM PLASTIC EMULSION PAINT WITH GYPSUM COAT ON 12MM THK PLASTER	12MM THICK GYPSUM FALSE CEILING ON G.I FRAMEWORK WITH CORE & COFFERS

DEPARTMENT	ROOM NAME	FLOORING	SKIRTING	WALL CLADDING	FALSE CEILING
FIFTH FLOOR					
COLONY DEPARTMENT	COLONY OFFICER	VITRIFIED TILES 600 X 600 (LAPATO FINISH)	100MM VITRIFIED TILES	'PREMIUM PLASTIC EMULSION PAINT WITH GYPSUM COAT ON 12MM THK PLASTER	'12MM THICK GYPSUM FALSE CEILING ON G.I FRAMEWORK AND MINERAL FIBRE TILES WITH CORE & COFFER
	STORAGE				
ACCOUNTS OFFICE		VITRIFIED TILES 600 X 600 (LAPATO FINISH)	100MM VITRIFIED TILES	'PREMIUM PLASTIC EMULSION PAINT WITH GYPSUM COAT ON 12MM THK PLASTER	'12MM THICK GYPSUM FALSE CEILING ON G.I FRAMEWORK AND MINERAL FIBRE TILES WITH CORE & COFFER
GARDEN DEPT		VITRIFIED TILES 600 X 600 (LAPATO FINISH)	100MM VITRIFIED TILES	'PREMIUM PLASTIC EMULSION PAINT WITH GYPSUM COAT ON 12MM THK PLASTER	'12MM THICK GYPSUM FALSE CEILING ON G.I FRAMEWORK AND MINERAL FIBRE TILES WITH CORE & COFFER

ESTABLISHMENT DEPARTMENT		VITRIFIED TILES 600 X 600 (LAPATO FINISH)	100MM VITRIFIED TILES	'PREMIUM PLASTIC EMULSION PAINT WITH GYPSUM COAT ON 12MM THK PLASTER	'12MM THICK GYPSUM FALSE CEILING ON G.I FRAMEWORK AND MINERAL FIBRE TILES WITH CORE & COFFER
ASSESSMENT AND COLLECTION		VITRIFIED TILES 600 X 600 (LAPATO FINISH)	100MM VITRIFIED TILES	'PREMIUM PLASTIC EMULSION PAINT WITH GYPSUM COAT ON 12MM THK PLASTER	'12MM THICK GYPSUM FALSE CEILING ON G.I FRAMEWORK AND MINERAL FIBRE TILES WITH CORE & COFFER
LIFT 1					
LIFT 2					
FIRE LIFT 1					
FIRE LIFT 2					
LIFT LOBBY		ITALIAN MARBLE	100MM HT ITALIAN MARBLE	PREMIUM PLASTIC EMULSION PAINT WITH GYPSUM COTE ON 12MM THK PLASTER	12MM THICK GYPSUM FALSE CEILING ON G.I FRAMEWORK WITH CORE & COFFERS
STAIRCASE 1		KOTA	100MM HT KOTA	KOTA UPTO 1.2 M. ABOVE 1.2 M. PLASTIC EMULSION PAINT	SLAB SOFFIT PAINTED
STAIRCASE 2		KOTA	100MM HT KOTA	KOTA UPTO 1.2 M. ABOVE 1.2 M. PLASTIC EMULSION PAINT	SLAB SOFFIT PAINTED
GENTS TOILET	URINAL-04	ANTI SKID VITRIFIED TILES 600MM X 600MM		600 X 600 MM WIDE VITRIFIED TILES WALL CLADDING	MOISTURE RESISTANT GYPSUM cum PLAIN METAL GLOBAL WHITE PANEL G.I TILE (600MM X 600MM)
	WC-03				
LADIES TOILET	WC-03	ANTI SKID VITRIFIED TILES 600MM X 600MM		600 X 600 MM WIDE VITRIFIED TILES WALL CLADDING	MOISTURE RESISTANT GYPSUM cum PLAIN METAL GLOBAL WHITE PANEL G.I TILE (600MM X 600MM)
PHYSICAL HANDICAP TOILET		ANTI SKID VITRIFIED TILES 600MM X 600MM		600 X 600 MM WIDE VITRIFIED TILES WALL CLADDING	MOISTURE RESISTANT GYPSUM cum PLAIN METAL GLOBAL WHITE PANEL G.I TILE (600MM X 600MM)
SERVER ROOM		RAISED FLOORING ABOVE KOTA STONE	'100MM HT KOTA	'PREMIUM PLASTIC EMULSION PAINT WITH GYPSUM COAT ON 12MM THK PLASTER	PLAIN METAL GLOBAL WHITE PANEL G.I TILE (600MM X 600MM)
SERVER DUCT 1					
FIRE DUCT 1					
ELECTRICAL DUCT 1					
DRINKING WATER					
SERVER DUCT2					
FIRE DUCT2					
ELECTRICAL DUCT 2					
PASSAGE		GRANITE	100MM HT GRANITE	GRANITE DADO UPTO 1000MM 'PREMIUM PLASTIC EMULSION PAINT WITH GYPSUM COAT ON 12MM THK PLASTER	12MM THICK GYPSUM FALSE CEILING ON G.I FRAMEWORK WITH CORE & COFFERS

DEPARTMENT	ROOM NAME	FLOORING	SKIRTING	WALL CLADDING	FALSE CEILING
SIXTH FLOOR					
DY. MUNICIPAL COMMISSIONER'S OFFICE	DY. MUNICIPAL COMMISSIONER'S OFFICE	ENGINEERED WOODEN FLOORING	12 MM THK, 62 MM HIGH HDF LAMINATED SKIRTING	TEXTURE PAINT + VENEER PANELING	GYPSUM AND COVE FALSE CEILING
	ANTE CHAMBER	ENGINEERED WOODEN FLOORING	12 MM THK, 62 MM HIGH HDF LAMINATED SKIRTING	TEXTURE PAINT + VENEER PANELING	GYPSUM AND COVE FALSE CEILING

	TOI	TEXTURED GRANITE FLOORING		'GRANITE CLADDING UPTO 900 MM & VITRIFIED TILES (600 X 300) ABOVE UPTO FALSE CEILING	MOISTURE RESISTANT GYPSUM cum PLAIN METAL GLOBAL WHITE PANEL G.I TILE (600MM X 600MM)
SCHOOL DEPT	A.O. SCHOOL DEPT	VITRIFIED TILES 600 X 600 (LAPATO FINISH)	100MM VITRIFIED TILES	'PREMIUM PLASTIC EMULSION PAINT WITH GYPSUM COAT ON 12MM THK PLASTER	'12MM THICK GYPSUM FALSE CEILING ON G.I FRAMEWORK AND MINERAL FIBRE TILES WITH CORE & COFFER
	STORAGE				
ESTATE DEPT		VITRIFIED TILES 600 X 600 (LAPATO FINISH)	100MM VITRIFIED TILES	'PREMIUM PLASTIC EMULSION PAINT WITH GYPSUM COAT ON 12MM THK PLASTER	'12MM THICK GYPSUM FALSE CEILING ON G.I FRAMEWORK AND MINERAL FIBRE TILES WITH CORE & COFFER
WAITING AREA		VITRIFIED TILES 600 X 600 (LAPATO FINISH)	100MM VITRIFIED TILES	'PREMIUM PLASTIC EMULSION PAINT WITH GYPSUM COAT ON 12MM THK PLASTER	'12MM THICK GYPSUM FALSE CEILING ON G.I FRAMEWORK AND MINERAL FIBRE TILES WITH CORE & COFFER
STATION FIRE OFFICER CABIN		VITRIFIED TILES 600 X 600 (LAPATO FINISH)	100MM VITRIFIED TILES	'PREMIUM PLASTIC EMULSION PAINT WITH GYPSUM COAT ON 12MM THK PLASTER	'12MM THICK GYPSUM FALSE CEILING ON G.I FRAMEWORK AND MINERAL FIBRE TILES WITH CORE & COFFER
GYMNASIUM		SPORTS VINYL FLOORING ON KOTAH STONE FLOORING	12 MMTHK HDF LAMINATED SKIRTING 75 MM HIGH	PREMIUM PLASTIC EMULSION PAINT WITH GYPSUM COAT ON 12MM THK PLASTER	G.I FRAMEWORK 600MM X 600MM TILE
MULTIPURPOSE HALL		ITALIAN MARBLE FLOORING	100 MM ITALIAN MARBLE	'VENEER/ ACOUSTICAL PANELING& PLASTIC EMULSION WALL PAINTED	GYPSUM BOARD COFFER & COVE FALSE CEILING PAINTED
LIBRARY		ENGINEERED WOODEN FLOORING WITH KOTAH BASE FLOORING	WOOD100MM HT	PREMIUM PLASTIC EMULSION PAINT WITH GYPSUM COAT ON 12MM THK PLASTER	G.I FRAMEWORK 600MM X 600MM TILE
LIFT 1					
LIFT 2					
FIRE LIFT 1					
FIRE LIFT 2					
LIFT LOBBY		ITALIAN MARBLE	100MM HT ITALIAN MARBLE	PREMIUM PLASTIC EMULSION PAINT WITH GYPSUM COTE ON 12MM THK PLASTER	12MM THICK GYPSUM FALSE CEILING ON G.I FRAMEWORK WITH CORE & COFFERS
STAIRCASE 1		KOTA	100MM HT KOTA	KOTA UPTO 1.2 M. ABOVE 1.2 M. PLASTIC EMULSION PAINT	SLAB SOFFIT PAINTED
STAIRCASE 2		KOTA	100MM HT KOTA	KOTA UPTO 1.2 M. ABOVE 1.2 M. PLASTIC EMULSION PAINT	SLAB SOFFIT PAINTED
GENTS TOILET	URINAL-04	ANTI SKID VITRIFIED TILES 600MM X 600MM		600 X 600 MM WIDE VITRIFIED TILES WALL CLADDING	MOISTURE RESISTANT GYPSUM cum PLAIN METAL GLOBAL WHITE PANEL G.I TILE (600MM X 600MM)
	WC-03				
LADIES TOILET	WC-03	ANTI SKID VITRIFIED TILES 600MM X 600MM		600 X 600 MM WIDE VITRIFIED TILES WALL CLADDING	MOISTURE RESISTANT GYPSUM cum PLAIN METAL GLOBAL WHITE PANEL G.I TILE (600MM X 600MM)
PHYSICAL HANDICAP TOILET		ANTI SKID VITRIFIED TILES 600MM X 600MM		600 X 600 MM WIDE VITRIFIED TILES WALL CLADDING	MOISTURE RESISTANT GYPSUM cum PLAIN METAL GLOBAL WHITE PANEL G.I TILE (600MM X 600MM)
SERVER ROOM		RAISED FLOORING ABOVE KOTA STONE	'100MM HT KOTA	' PREMIUM PLASTIC EMULSION PAINT WITH GYPSUM COAT ON 12MM THK PLASTER	PLAIN METAL GLOBAL WHITE PANEL G.I TILE (600MM X 600MM)
SERVER DUCT 1					
FIRE DUCT 1					

ELECTRICAL DUCT 1					
DRINKING WATER					
SERVER DUCT2					
FIRE DUCT2					
ELECTRICAL DUCT 2					
PASSAGE		GRANITE	100MM HT GRANITE	GRANITE DADO UPTO 1000MM 'PREMIUM PLASTIC EMULSION PAINT WITH GYPSUM COAT ON 12MM THK PLASTER	12MM THICK GYPSUM FALSE CEILING ON G.I FRAMEWORK WITH CORE & COFFERS

DEPARTMENT	ROOM NAME	FLOORING	SKIRTING	WALL CLADDING	FALSE CEILING
BASEMNT 01					
PARKING INCLUDING RAMP		TRIMIX CONCRETE	100MM TRIMIX	PREMIUM PLASTIC EMULSION PAINT WITH GYPSUM COTE ON 12MM THK PLASTER	"SLAB SOFFIT PAINTED
STAIRCASE		KOTA	100MM HT KOTA	KOTA UPTO 1.2 M. ABOVE 1.2 M. PLASTIC EMULSION PAINT	SLAB SOFFIT PAINTED
SMOKE CHECK LOBBY		KOTA	100MM HT KOTA	KOTA UPTO 1.2 M. ABOVE 1.2 M. PLASTIC EMULSION PAINT	SLAB SOFFIT PAINTED
TANKS					
VENTILATION SHAFT					
FIRE DUCT2					
ELECTRICAL DUCT 2					
FIRE DUCT 1					
ELECTRICAL DUCT 1					
PUMP ROOM		KOTA	100MM HT KOTA	KOTA UPTO 1.2 M. ABOVE 1.2 M. PLASTIC EMULSION PAINT	SLAB SOFFIT PAINTED

DEPARTMENT	ROOM NAME	FLOORING	SKIRTING	WALL CLADDING	FALSE CEILING
BASEMNT 01					
PARKING INCLUDING RAMP		TRIMIX CONCRETE	100MM TRIMIX	PREMIUM PLASTIC EMULSION PAINT WITH GYPSUM COTE ON 12MM THK PLASTER	"SLAB SOFFIT PAINTED
STAIRCASE		KOTA	100MM HT KOTA	KOTA UPTO 1.2 M. ABOVE 1.2 M. PLASTIC EMULSION PAINT	SLAB SOFFIT PAINTED
SMOKE CHECK LOBBY		KOTA	100MM HT KOTA	KOTA UPTO 1.2 M. ABOVE 1.2 M. PLASTIC EMULSION PAINT	SLAB SOFFIT PAINTED
TANKS					
VENTILATION SHAFT					
FIRE DUCT2					
ELECTRICAL DUCT 2					
FIRE DUCT 1					
ELECTRICAL DUCT 1					

H\E WARD OFFICE DEPARTMENT WISE STAFF REQUIREMENT				
SR NO	DEPARTMENT	STAFF/ WAITING	PROVISION	NOS
A	GROUND FLOOR			
1	DISPATCH SECTION	HEAD CLERK	CABIN	1
		CLERK	WORKSATION	3
		PEON	SEATING ONLY	4
		LABOUR		3
2	CFC	MANAGER	CABIN	2
		CLERK	WORKSTATION	8
		PEON		NA
		WAITING AREA(VISITORS)	CHAIRS	300
3	INFANT FEEDING ROOM & CRECHE			
4	MARRIAGE REG.	STAFF	WORKSTATION	2
		WAITING AREA	CHAIRS	25
		STORE ROOM		
5	KITCHEN			
	CANTEEN	SITTING AREA	CHAIRS & TABLE	100
6	SECURITY OFFICER	SECURITY	WORKSTATION	2
7	ASST.SECURITY OFFICER & CCTV ROOM	SECURITY	WORKSTATION	5
		STAFF	WORKSTATION	1
8	TELEPHONE OPERATOR	CLERK	WORKSTATION	2
9	METER ROOM & ELECTRICAL PANEL ROOM			
	GENTS & LADIES CHANGING AREA			

SR NO	DEPARTMENT	STAFF/ WAITING	PROVISION	NOS
B	FIRST FLOOR			
1	PRABHAG SAMITI HALL	PRABHAG SAMITI VISITORS		120
		PEON		2
		PANTRY ATTENDANT		2
	WARD COMMITTEE CHAIRMAN		CABIN	1
			SITTING	24
			ANTE CHAMBER	5
	WARD COMMITTEE OFFICE	CLERK	CABIN	2
			WORKSTATION	2

2	PANTRY			2
	CORPORATORS ROOM		CABIN	1
			SITTING	6
	WAITING AREA		SITTING	8
	PA		CABIN	1
		WARD'S RECORD ROOM		
		STORE ROOM		
3	COUNCILLORS ROOM		CABIN	10
4	DISASTER CONTROL ROOM	ON DUTY OFFICER	CABIN	1
		OPERATOR	WORKSTATION	3
		TELEPHONE HOTLINE	WORKSTATION	3
		ATTACHED REST ROOM GENTS	BED	5
		ATTACHED REST ROOM LADIES	BED	5
		STORE ROOM		

SR NO	DEPARTMENT	STAFF/ WAITING	PROVISION	NOS
C	SECOND FLOOR			
1	ASST. COMMISSIONER CABIN	ASST. COMMISSIONER	CABIN	1
			SITTING	15
			ANTE CHAMBER	3
			MINI CONFERENCE	10
		PA	CABIN	3
		HEAD CLERK	CABIN	1
		STENOTYPYST	WORKSTATION	3
		PEON		3
	DISPATCH SECTION	WORKSTATION	1	
2	COMPLAINT OFFICER	COMPLAINT OFFICER	CABIN	1
		CLERK+ PEON	WORKSTATION	1+2
3	CONFERENCE ROOM		CONFERENCE TABLE SEATING	25
			NON TABLE SEATING CAPACITY	75
4	ELECTRICAL & MAINTANANCE DEPT	EXECUTIVE ENGGINEER	CABIN	1
			SITTING	12
			ANTE CHAMBER	3
		ASST. ENGG	CABIN	4
		S.E	CABIN	7
		RE	WORKSTATION	2
		JE	WORKSTATION	11
		CLERK	WORKSTATION	4
LABOUR		7		

		PEON	WORKSTATION	8
		VISITORS(SEATING ONLY)		15
		STORE ROOM		
5	EXPENDITURE DEPARTMENT	HEAD CLERK	CABIN	1
		CLERK	WORKSTATION	4
		PEON	WORKSTATION	3
		P.A.		NA
		STORE ROOM		
6	SAP SECTION	CLERK	WORKSTATION	10
7	MUN. ACCOUNTS OFFICE	ADMINISTRATION OFFICER	CABIN	1
		SR ACCOUNTANT		1
		JR ACCOUNTANT	WORKSTATION	3
		PEON		NA
		VISITORS(SEATING ONLY)		NA

SR NO	DEPARTMENT	STAFF/ WAITING	PROVISION	NOS
D	THIRD FLOOR			
1	SWM DEPARTMENT	AE	CABIN	1
		SE	CABIN	2
		HEAD CLERK	CABIN	1
		CLERK	WORKSTATION	4
		VISITORS(SEATING ONLY)		50
		PEON		1
		STORE ROOM		
2	LEGAL DEPARTMENT CIVIL	ASST. LAW OFFICER (CIVIL)	CABIN	1
		HEAD CLERK	CABIN	1
		CLERK	WORKSTATION	4
		SENIOR STEINOGRAPHER		NA
		PEON		1
		STORAGE		
		VISITORS	SEATING ONLY	10
		TOILET		
3	LEGAL DEPARTMENT	ASST. LAW OFFICER (CRIMINAL)	CABIN	1
		KARKUN		2
		JUDGE		1
		HEARING COURT	CHAIRS & TABLE	12+1
		CLERK	WORKSTATION	2
		PEON	WORKSTATION	2

		STORE ROOM		
4	LICENSE DEPT	SR. INSPECTOR	CABIN	1
		INSPECTOR	WORKSTATION	4
		PEON	WORKSTATION	1
		HC REC		1
		CLERK	WORKSTATION	1
		LABOUR		1
		VISITORS(SEATING ONLY)		10
		STORE ROOM		
5	SHOPS & ESTABLISHMENT	SR INSPECTOR	CABIN	1
		INSPECTOR	WORKSTATION	4
		CLERK	WORKSTATION	2
		PEON	WORKSTATION	2
		VISITORS(SEATING ONLY)		2
		RECORD ASSISTANT DISPATCH		NA
		STORE ROOM		
6	ENCROACHMENT SUPERVISOR DEPT	SR . INSPECTOR	CABIN	1
		LORRY INSP	CABIN	4
		VISITORS(SEATING ONLY)		10
7	BUILDING FACTORY	DO	CABIN	1
		EXECUTIVE ENGINEER	CABIN	1
		AE	CABIN	4
		SE	CABIN	8
		JE	WORKSTATION	10
		HEAD CLERK	CABIN	2
		CLERK	WORKSTATION	3
		PAPER RECEIVING ASSISTANT		NA
		LABOUR	WORKSTATION	10
		MUKADAM		10
		DISPATCH SECTION	WORKSTATION	2
		PEON		1
		VISITORS(SEATING ONLY)		10
		RECORD KEEPER	WORKSTATION	1
		STORE ROOM		
8	ROADS DEPARTMENT	SE		3
		CLERK/DISPATCH		1
		PEON		1
		VISITORS(SEATING ONLY)		3

SR NO	DEPARTMENT	STAFF/ WAITING	PROVISION	NOS
E	FOURTH FLOOR			
1	MINISTRY OF HEALTH	MOH	CABIN	1
		AMO	CABIN	2
		AMO(WARD)		1
		SENIOR SANITARY INSPECTOR		1
		SANITARY INSPECTOR	WORKSTATION	6
		DSI	CABIN	2
		CDO	CABIN	1
		FOOD JO	WORKSTATION	1+1
		CLERK(E.P.I)		1
		CLERK	WORKSTATION	8
		BIRTH RESISTANT KARKOON		3
		DEATH RESISTANT KARKOON		2
		SR INSPECTOR	CABIN	1
		SURVELLIANCE INVESTIGATOR		19
		SURVELLIANCE INSP	WORKSTATION	10
		TELEPHONE OPERATOR		1
		PEONS		1
		LABOUR(E.P.I)	SEATING ONLY	2
		LABOURS	SEATING ONLY	6
		VISITORS(SEATING ONLY)		15
		STAFF	WORKSTATION	8
STORE ROOM				
COVID/ EPIDEMIC WAR ROOM	WORKSTATION	7		
2	WATER WORKS DEPT	EE		1
		AE	CABIN	1
		SE	CABIN	3
		JE	WORKSTATION	8
		AO		1
		HEAD CLERK	CABIN	2
		CLERK	WORKSTATION	12
		MI	WORKSTATION	14
		MS	WORKSTATION	6
		PEON	WORKSTATION	1
		ABHILEKH	WORKSTATION	1
		ON DUTY TECHNICIAN		3
		LABOUR		20
		RA		1
		VISITORS(SEATING ONLY)		10
		STORE ROOM		

3	WATER ACCOUNTS DEPT	ACCOUNTS OFFICER		1
		SENIOR AUDITORS		1
		JA		3
		PEON		1
		RA		NIL
4	PEST CONTROL DEPT	PCO	CABIN	1
		SO	CABIN	1
		AIO	CABIN	2
		JO	WORKSTATION	10
		RJO		1
		FSI		1
		DSI		2
		STAFF	WORKSTATION	4
		CLERK	WORKSTATION	2
		SFW		2
		PEON	WORKSTATION	5
		VISITORS(SEATING ONLY)		5
		TYPIST	WORKSTATION	4
		STORE ROOM		
5	CD	CDO	CABIN	1
		CO		3
		VISITORS(SEATING ONLY)		30
		STAFF	WORKSTATION	4

SR NO	DEPARTMENT	STAFF/ WAITING	PROVISION	NOS
F FIFTH FLOOR				
1	GARDEN DEPT	ASG	CABIN	1
		DY SG	CABIN	2
		JR TREE OFFICER		1
		JR TREE CUTTER	WORKSTATION	2
		STAFF		3
		HORTICULTURIST	CABIN	1
		HEAD CLERK	CABIN	1
		JOINT TREE OFFICER		1
		RECORD ASSISTANT		NA
		CLERK	WORKSTATION	4
STORE ROOM				
2	ASSESSMENT & COLLECTION DEPT	A & CO OFFICER	CABIN	1
		SUPRITENDENT	CABIN	1
		DY SP	CABIN	6
		INSPECTOR	WORKSTATION	20
		HEAD CLERK	CABIN	2
		CLERK	WORKSTATION	4
		AUDITOR	CABIN	1

		AUDITOR STAFF	WORKSTATION	4
		PEON		5
		STORE ROOM		
		WAITING AREA	SITTING	15
3	ACCOUNTS OFFICE	ACCOUNT OFFICER	CABIN	1
		DY ACCOUNT OFFICER	CABIN	1
		SR AUDITOR		2
		JR AUDITOR	WORKSTATION	12
		CASHIER	CABIN	1
		RA		1
		RECORD ROOM		
		PEON		2
		VISITORS(SEATING ONLY)		3
		STRONG ROOM		
		STORE ROOM		
4	COLONY DEPARTMENT	COLONY OFFICER	CABIN	1
		ASSISTANT ENGINEER(A.E.)		NA
		SENIOR COLONY OFFICER		1
		RENT COLLECTOR	CABIN	2
		RCC	WORKSTATION	3
		CLERK		3
		PEON	WORKSTATION	1
		VISITORS(SEATING ONLY)		4
		LAB		
		STORE ROOM		
5	ESTABLISHMENT DEPT	AO	CABIN	1
		HEAD CLERK	CABIN	5
		CLERK	WORKSTATION	7
		AUDITOR	(CAG)	2
		PEON	WORKSTATION	4
		PEON	(SEATING ONLY)	3
		VISTORS	(SEATING ONLY)	NA
		STORE ROOM		
LAB				
6	REVENUE DEPT	AO	CABIN	1
		BO	CABIN	2
		HEAD CLERK	CABIN	1
		CLERK	WORKSTATION	6
		PEONS		1
		VISITORS(SEATING ONLY)		5
		STORE ROOM		

SR NO	DEPARTMENT	STAFF/ WAITING	PROVISION	NOS
G	SIXTH FLOOR			
1	DY MUN COMMISSIONER		CABIN	1
			CONFERENCE ROOM	1
			ANTE CHAMBER	
			TOILET	
		PA	CABIN	1
		AO	CABIN	1
		WAITING AREA	CHAIRS	10
	STENO TYPIST	WORKSTATION	2	
	PEON	WORKSTATION	3	
2	STATION FIRE OFFICER		CABIN	1
3	SCHOOL DEPT	AO	CABIN	1
		BO	CABIN	2
		HEAD CLERK	CABIN	1
		CLERK	WORKSTATION	6
		AUDITOR		2
		PEON	WORKSTATION	1
		VISITORS(SEATING ONLY)		NA
	STORE ROOM			
4	ESTATE DEPT	AO	CABIN	1
		BO	CABIN	2
		HEAD CLERK	CABIN	1
		CLERK	WORKSTATION	6
		STORE ROOM		
5	SERVER ROOM	TECHNICIAN		3
		HELPER		1
6	MULTIPURPOSE HALL		SITTING	150
7	LIBRARY			
8	GYMNASSIUM			